

M1.
ALUMINUM STOREFRONT
SYSTEM AND DECORATIVE
METAL PANEL AND TRIM

DARK BRONZE

KAWNEER



FP1.
FIBER CEMENT PANELS

CHALK LT90 - LINEA

EQUITONE



W1.
VERTICAL TONGUE AND
GROOVE SIDING & SOFFIT

ROOSEWOOD


GEOLAM - SIDING & SOFFIT



PT1.
SMOOTH PAINTED CEMENT PLASTER

ZURICH WHITE - SW 7626


SHERWIN WILLIAMS

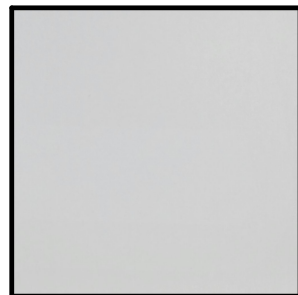

M2.
METAL FIN PANELS

WHITE

KAWNEER

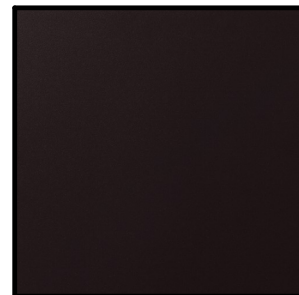

VW1.
VINYL WINDOW

MIDNIGHT (DARK BRONZE)

WILLAMETTE WINDOWS



W2.
WOOD SHADE SCREEN

ROOSEWOOD

GEOLAM - ARCHITECTURAL
ELEMENT



© 2022 ALL
RIGHTS RESERVED

This document and the ideas
incorporated herein, as an
instrument of professional
service, is the property of
Architects FORA and is not to
be used in part for any project
without their written
authorization.

Project

SAN ANTONIO SENIOR LIVING FACILITY

824 SAN ANTONIO RD, PALO ALTO, CA 94303

A DEVELOPMENT FOR RACHELLE CAGAMPAN, LLC.

Drawing

MATERIALS BOARD

PLANNING SUBMITTAL

Issued: OCT. 27, 2023


Drawn: A. QUINTERO,
A. CARTER

Checked: J. KRETSCHMER,
K. CONLEY

Job: 21005

PA10.4

Scale 1/16" = 1'-0"

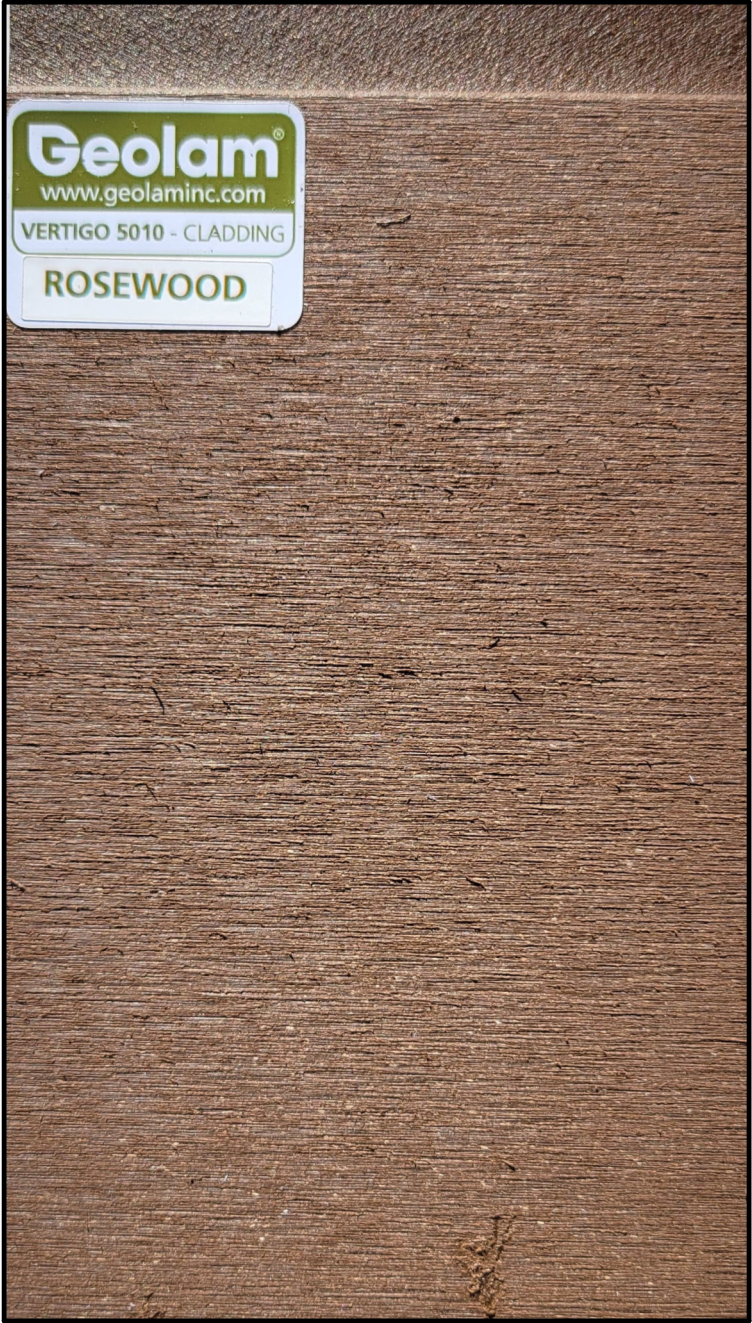

W1.
VERTICAL TONGUE AND GROOVE SIDING & SOFFIT

ROOSEWOOD

GEOLAM - SIDING & SOFFIT



PT1.
SMOOTH PAINTED CEMENT
PLASTER

ZURICH WHITE - SW 7626

SHERWIN WILLIAMS



W3.
WOOD SHADE SCREEN

ROOSEWOOD

GEOLAM - ARCHITECTURAL ELEMENT



M1.
ALUMINUM STOREFRONT
SYSTEM AND DECORATIVE
METAL PANEL AND TRIM

DARK BRONZE


ARCADIA



M2.
METAL FIN PANELS

REGAL WHITE

ARCADIA

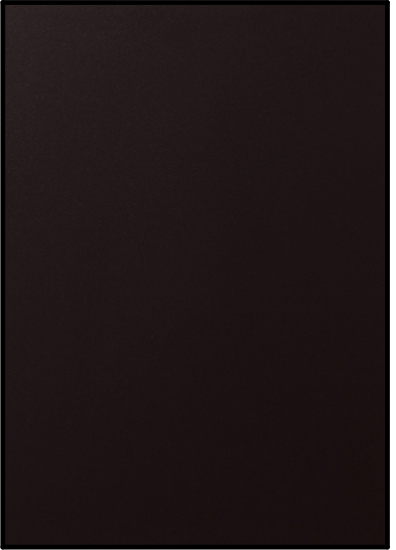

VW1.
VINYL WINDOW

MIDNIGHT (DARK BRONZE)

WILLAMETTE WINDOWS



FP1.
FIBER CEMENT PANELS

CHALK LT90 - LINEA

EQUITONE