


California Avenue Street Improvements

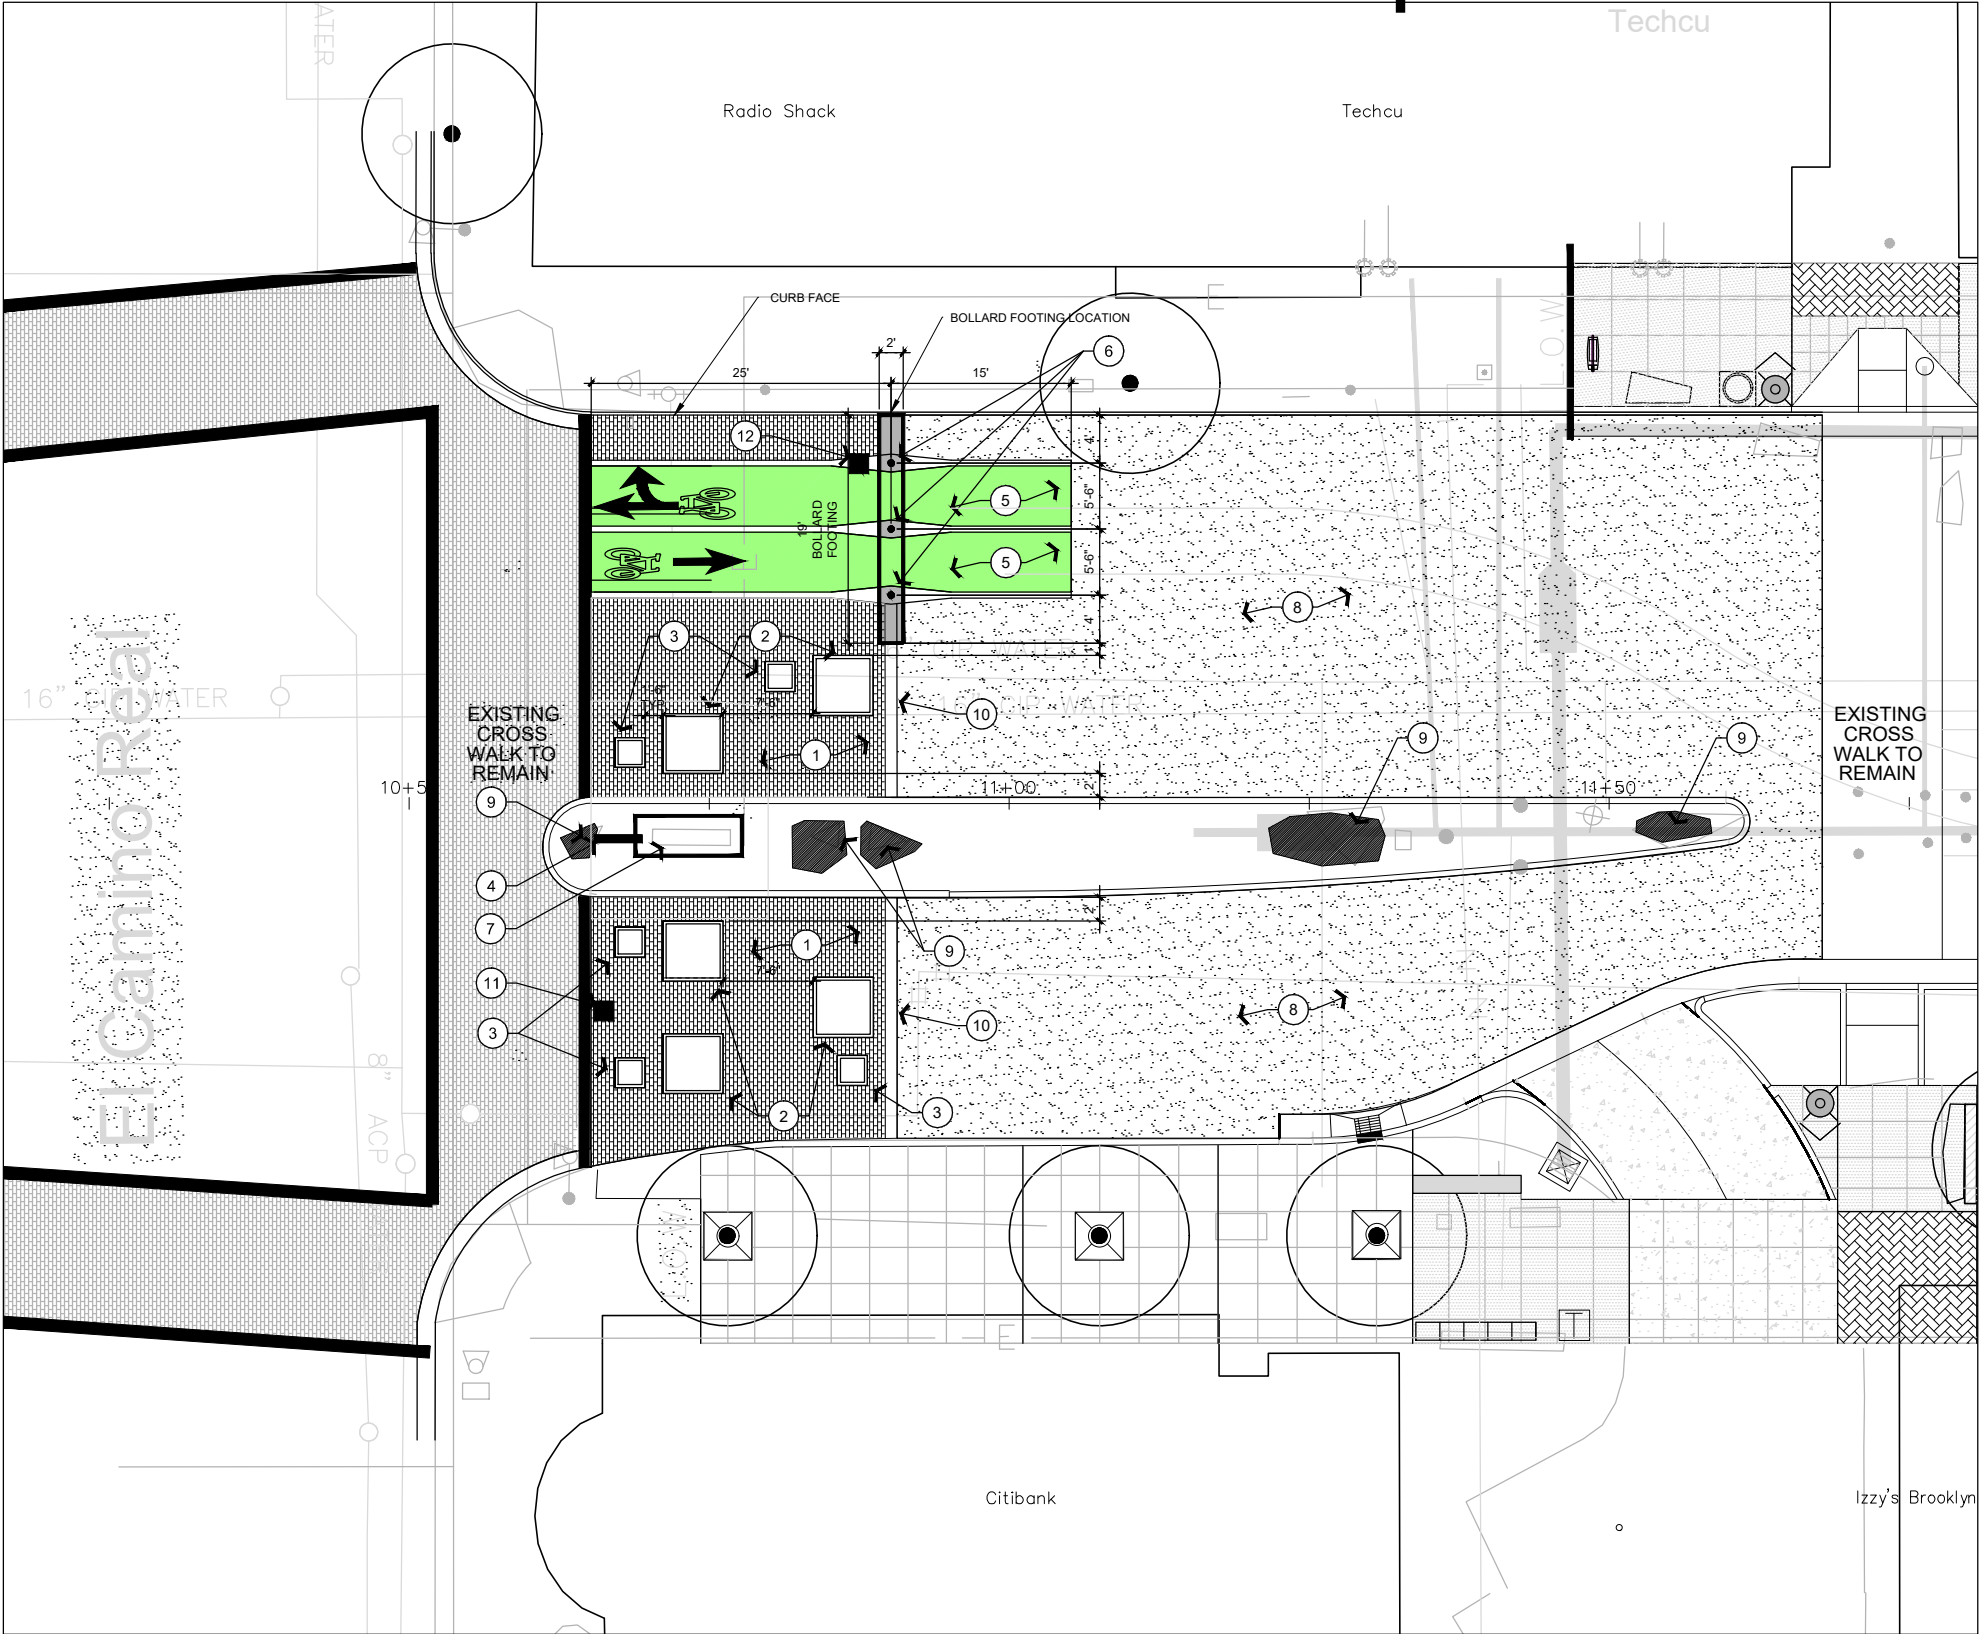


CONSTRUCTION LEGEND

SYMBOL	DESCRIPTION	DETAILS
1	25' WIDE RED BRICK STAMPED ASPHALT PAVING - PATTERN XD BY ENNIS FLINT PATTERN COLOR SANTA FE CLAY	DETAIL B SHEET DETAIL 1
2	6 - 72" SQ. BY 36" TALL FIBERGLASS PLANTERS TYPE: CARDIFF SQUARE CF7236 BY 'OLD TOWN FIBERGLASS' 714.633.3732 - PROVIDED BY OTHERS	
3	4 - 30" SQ. BY 30" TALL FIBERGLASS PLANTERS TYPE: CARDIFF SQUARE CF3030 BY 'OLD TOWN FIBERGLASS' 714.633.3732 - PROVIDED BY OTHERS	
4	NEW MONUMENT SIGN BY CUSTOM SIGN FABRICATOR CONTACT WILLIE AT CUSTOM SIGNS 408.561.9226 - PROVIDED AND INSTALLED BY OTHERS	
5	2 WAY CYCLE TRACK (BOTH DIRECTIONS) - GREEN THERMOPLAST PAVING MARKINGS WITH BIKE LANE MARKINGS IN WHITE	
6	3 - RETRACTABLE STAINLESS STEEL BOLLARD MODEL #XX-S060-XX BY 1-800-BOLLARDS	DETAIL D SHEET DETAIL 2
7	REMOVAL OF CONCRETE SIGNAGE, COBBLE STONE BASE, AND FOOTING NOT INCLUDED IN THIS SCOPE OF WORK - PERFORMED BY OTHERS	
8	GRIND 1/2" DEPTH OF EXISTING ASPHALT PAVING SURFACE AND INSTALL NEW 1/2" ASPHALT PAVING OVERLAY	
9	RELOCATE EXISTING LANDSCAPE BOULDERS TO BOULWARE PARK AT 777 FERNANDO AVE. - PERFORMED BY OTHERS	
10	12" WHITE THERMOPLASTIC BAND	
11	CUSTOM R11-2 SIGNAGE ("ROAD CLOSE TO VEHICLES, OPEN TO BIKE AND PED.")	
12	ADDITIONAL BIKE SIGNAGE POSSIBLE ALT.	

El Camino Intersection Improvements (Eastside)

scale: 1" = 16'

California Avenue Street Improvements

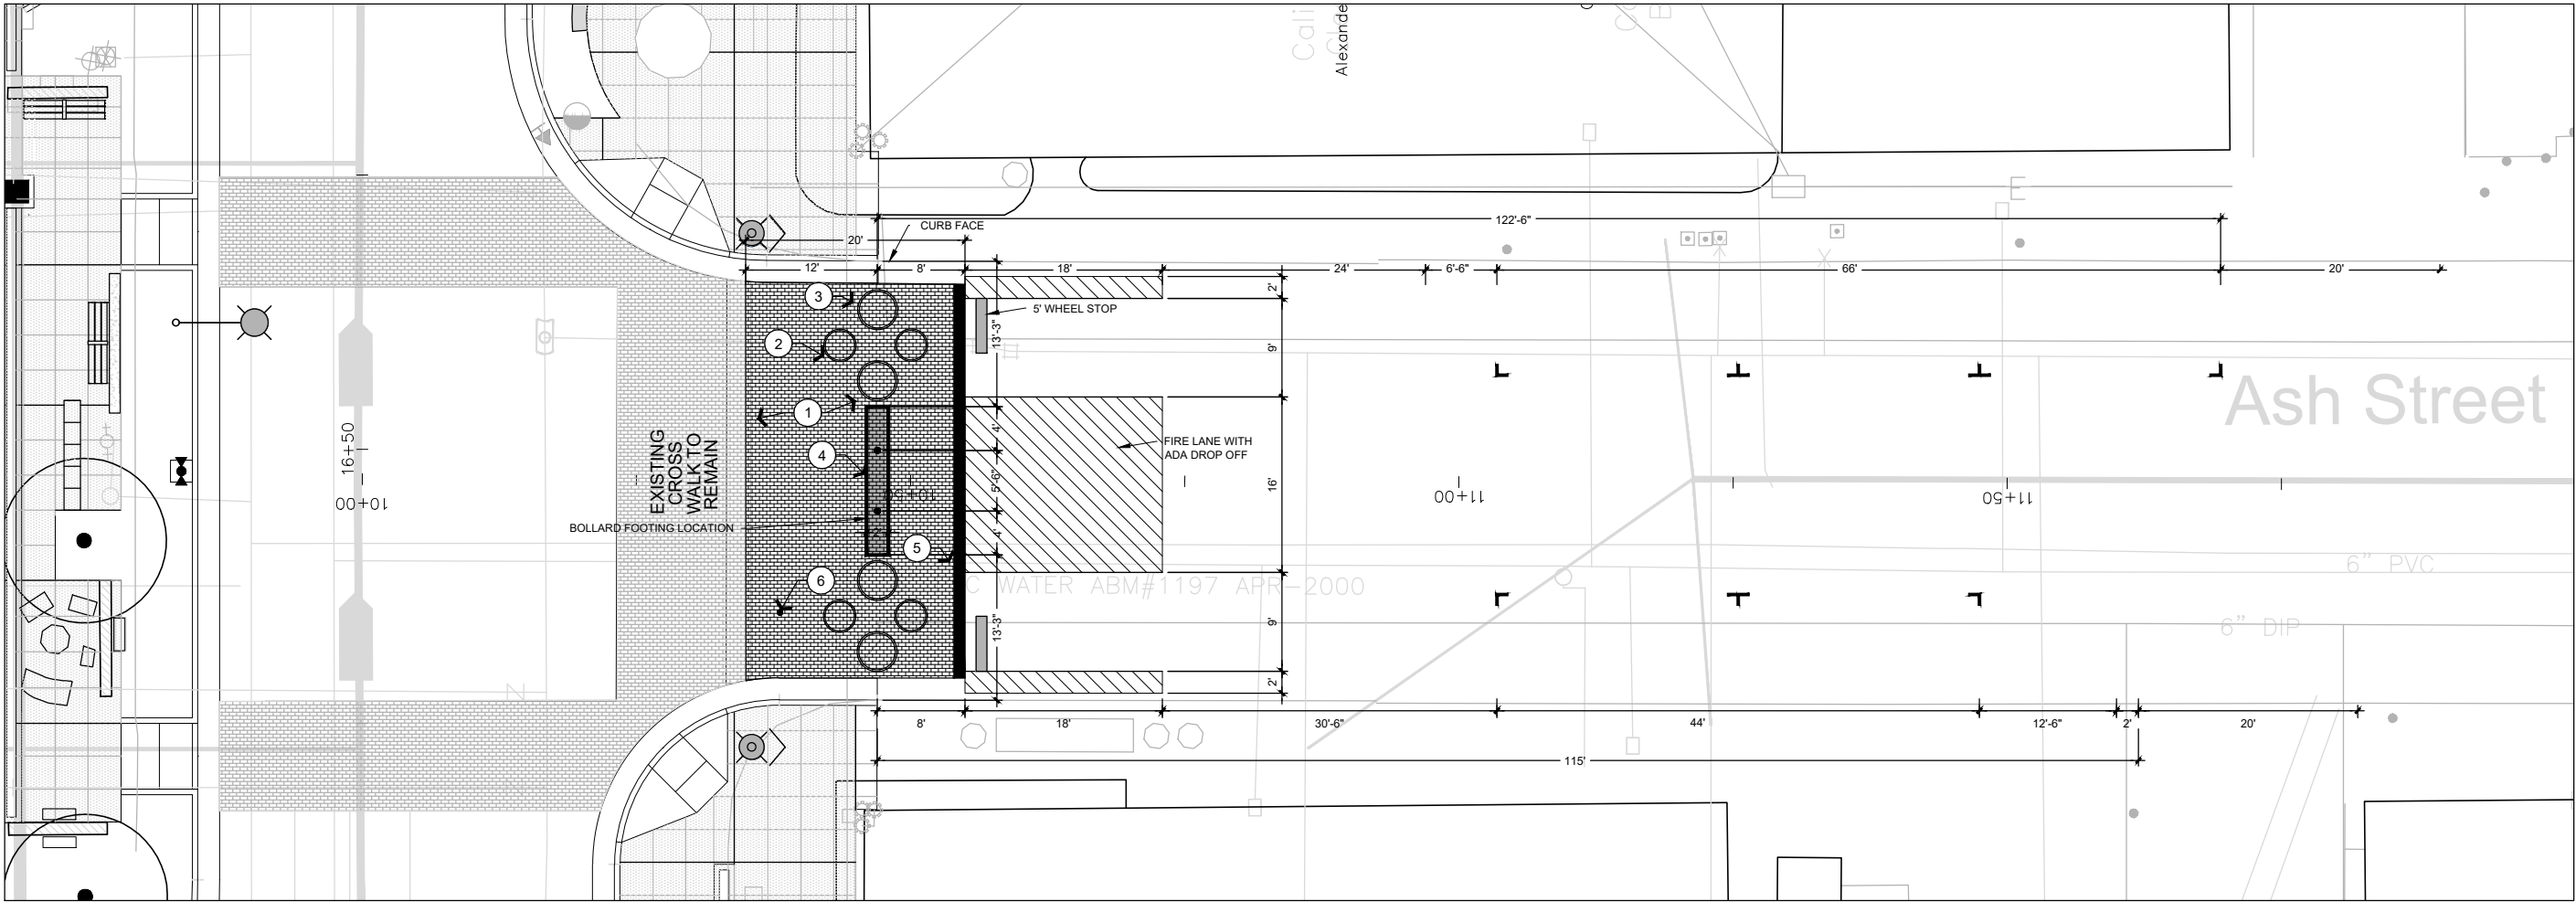


CONSTRUCTION LEGEND

SYMBOL	DESCRIPTION	DETAILS	SYMBOL	DESCRIPTION	DETAILS
①	20' WIDE RED BRICK STAMPED ASHALT PAVING - PATTERN HO BY ENNIS FLINT PATTERN COLOR SANTA FE CLAY	DETAIL 'X' SHEET L-XX	④	2 - RETRACTABLE STAINLESS STEEL BOLLARD MODEL #XX-S060-XX BY 1-800-BOLLARDS	
②	4 - 40" DIA. BY 20" TALL FIBERGLASS PLANTERS TYPE: MATRIX ML4020 BY 'OLD TOWN FIBERGLASS' 714.633.3732. PLANTERS NOT IN THIS SCOPE OF WORK AND TO BE PROVIDED BY OTHERS		⑤	12" WHITE THERMOPLASTIC BAND	
③	4 - 60" DIA. BY 40" TALL FIBERGLASS PLANTERS TYPE: MATRIX ML6040 BY 'OLD TOWN FIBERGLASS' 714.633.3732. PLANTERS NOT IN THIS SCOPE OF WORK AND TO BE PROVIDED BY OTHERS		⑥	CUSTOM R11-2 (ROAD CLOSED TO VEHICLES, OPEN TO BIKE AND PED), ON POST BETWEEN CROSSWALK AND PLANTERS	

Ash Street Intersection Improvements

scale: 1" = 16'

California Avenue Street Improvements

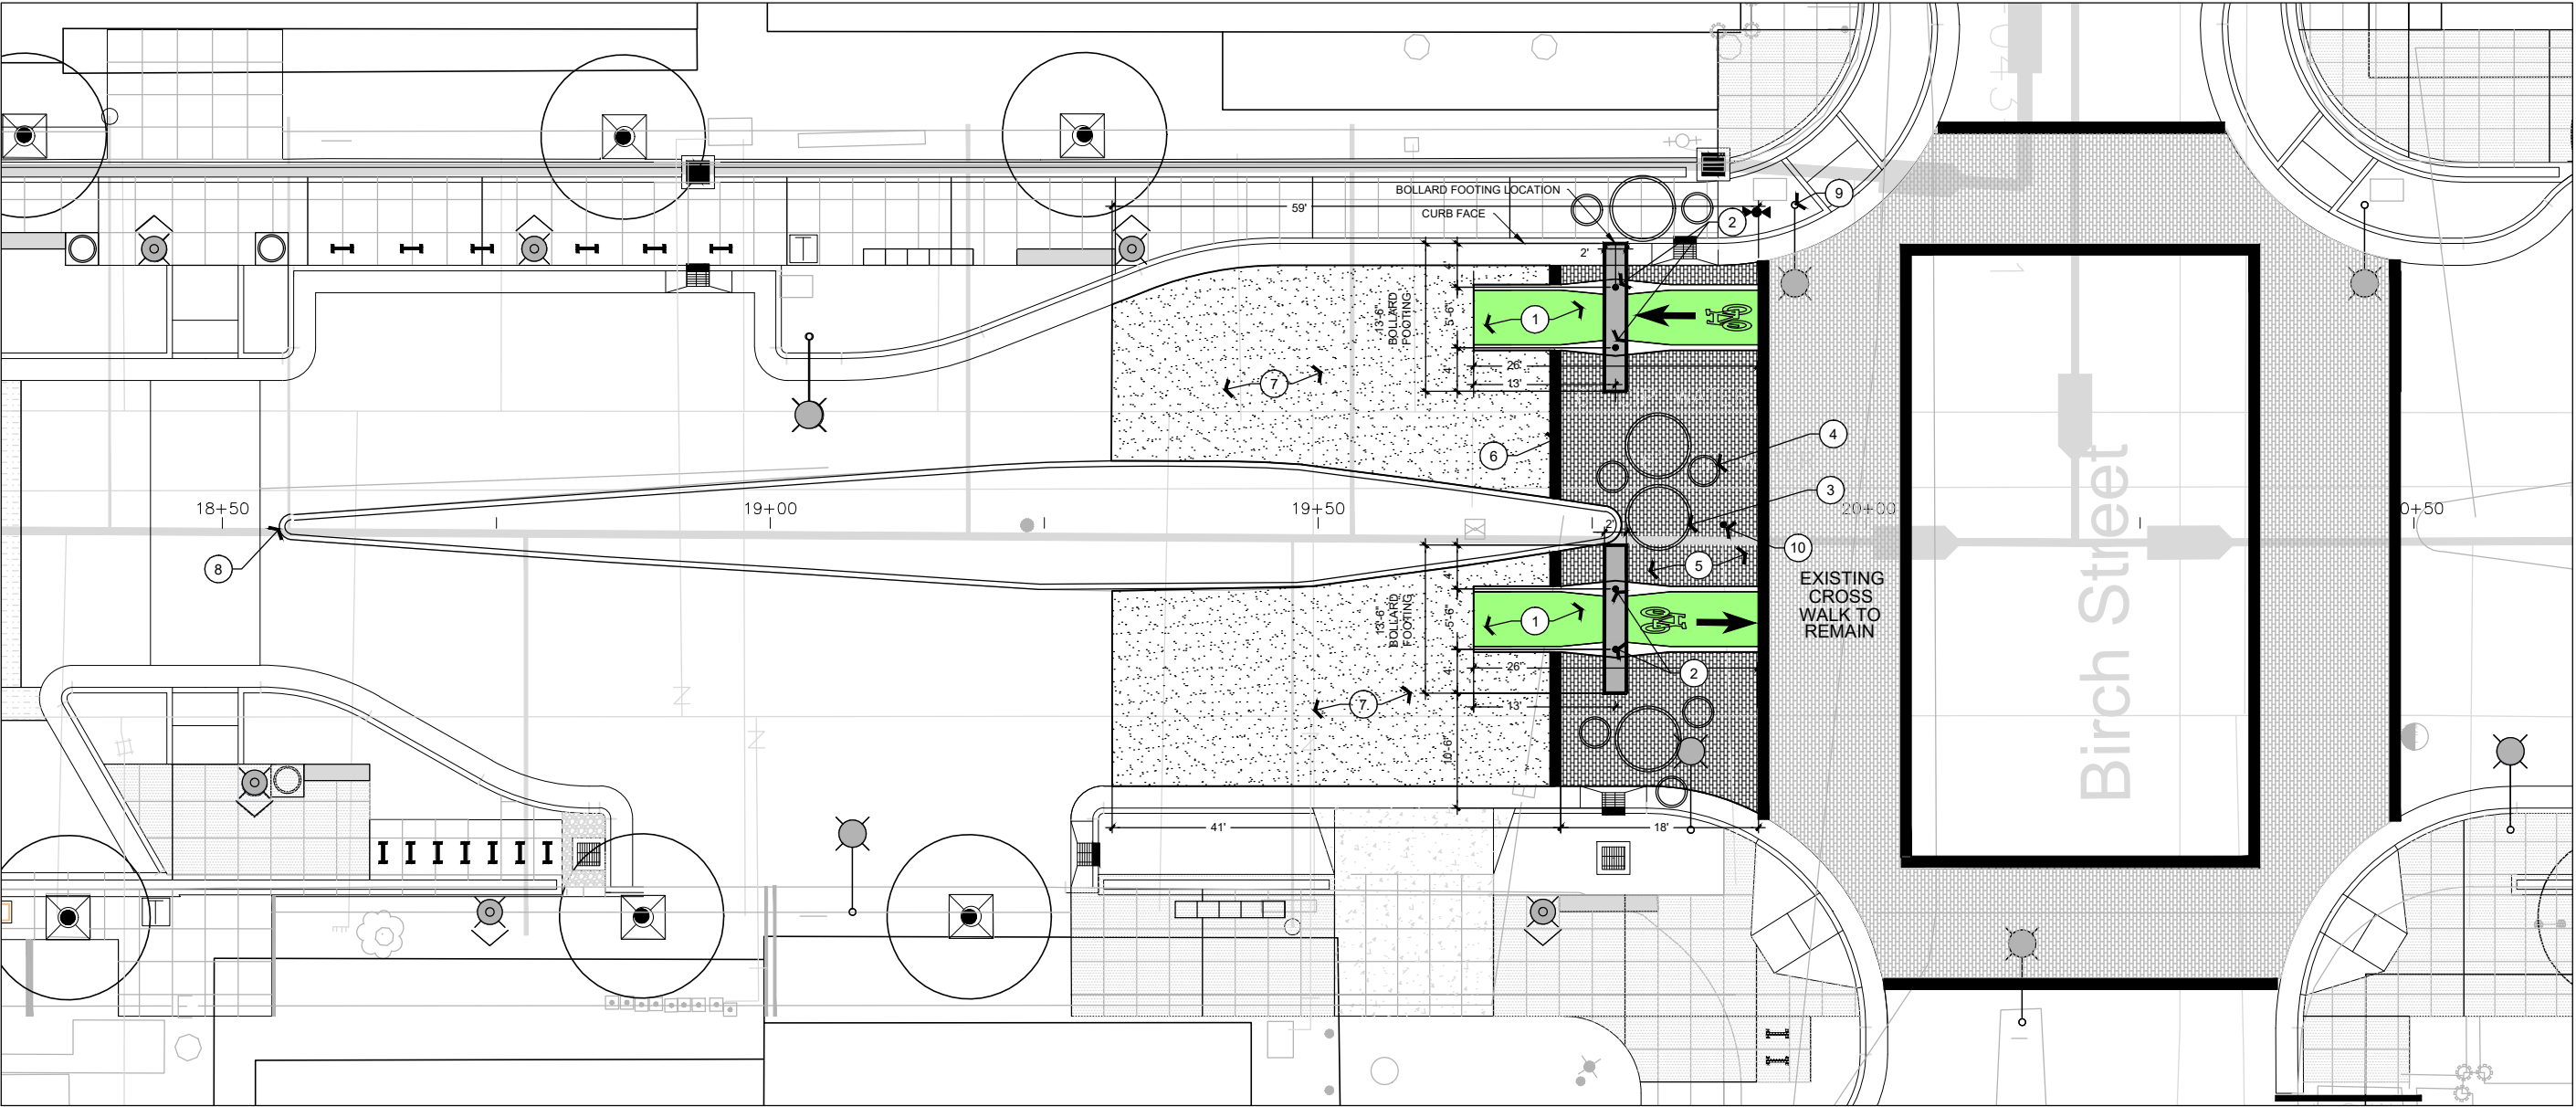

CONSTRUCTION LEGEND

SYMBOL	DESCRIPTION	DETAILS	SYMBOL	DESCRIPTION	DETAILS
1	5' WIDE BY 26' LONG BIKE LANE (BOTH DIRECTIONS) - GREEN THERMOPLAST PAVING MARKINGS WITH BIKE LANE MARKINGS IN WHITE		5	18' WIDE RED BRICK STAMPED ASHALT PAVING - PATTERN XD BY ENNIS FLINT PATTERN COLOR SANTA FE CLAY	
2	4 - RETRACTABLE STAINLESS STEEL BOLLARD MODEL #XX-S060-XX BY 1-800-BOLLARDS	DETAIL 'X' SHEET L-XX	6	12" WHITE THERMOPLASTIC BAND	
3	4 - 60" DIAMETER, 40" TALL FIBERGLASS PLANTERS TYPE: MATRIX ML6040 BY 'OLD TOWN FIBERGLASS' 714.633.3732. PLANTERS NOT IN THIS SCOPE OF WORK AND TO BE PROVIDED BY OTHERS	DETAIL 'X' SHEET L-XX	7	GRIND 1/2" DEPTH OF EXISTING ASPHALT PAVING SURFACE AND INSTALL NEW 1/2" ASPHALT PAVING OVERLAY	
4	7 - 40" DIAMETER, 20" TALL FIBERGLASS PLANTERS TYPE: MATRIX ML4020 BY 'OLD TOWN FIBERGLASS' 714.633.3732. PLANTERS NOT IN THIS SCOPE OF WORK AND TO BE PROVIDED BY OTHERS	DETAIL 'X' SHEET L-XX	8	MUTCD SIGN W6-1	
			9	STOP SIGN ON BACK OF STREET LIGHT FACING WEST	
			10	CUSTOM R11-2 (ROAD CLOSED TO VEHICLES, OPEN TO BIKE AND PED), ON POST BETWEEN CROSSWALK AND PLANTERS	

Birch Street Intersection Improvements

scale: 1" = 16'