
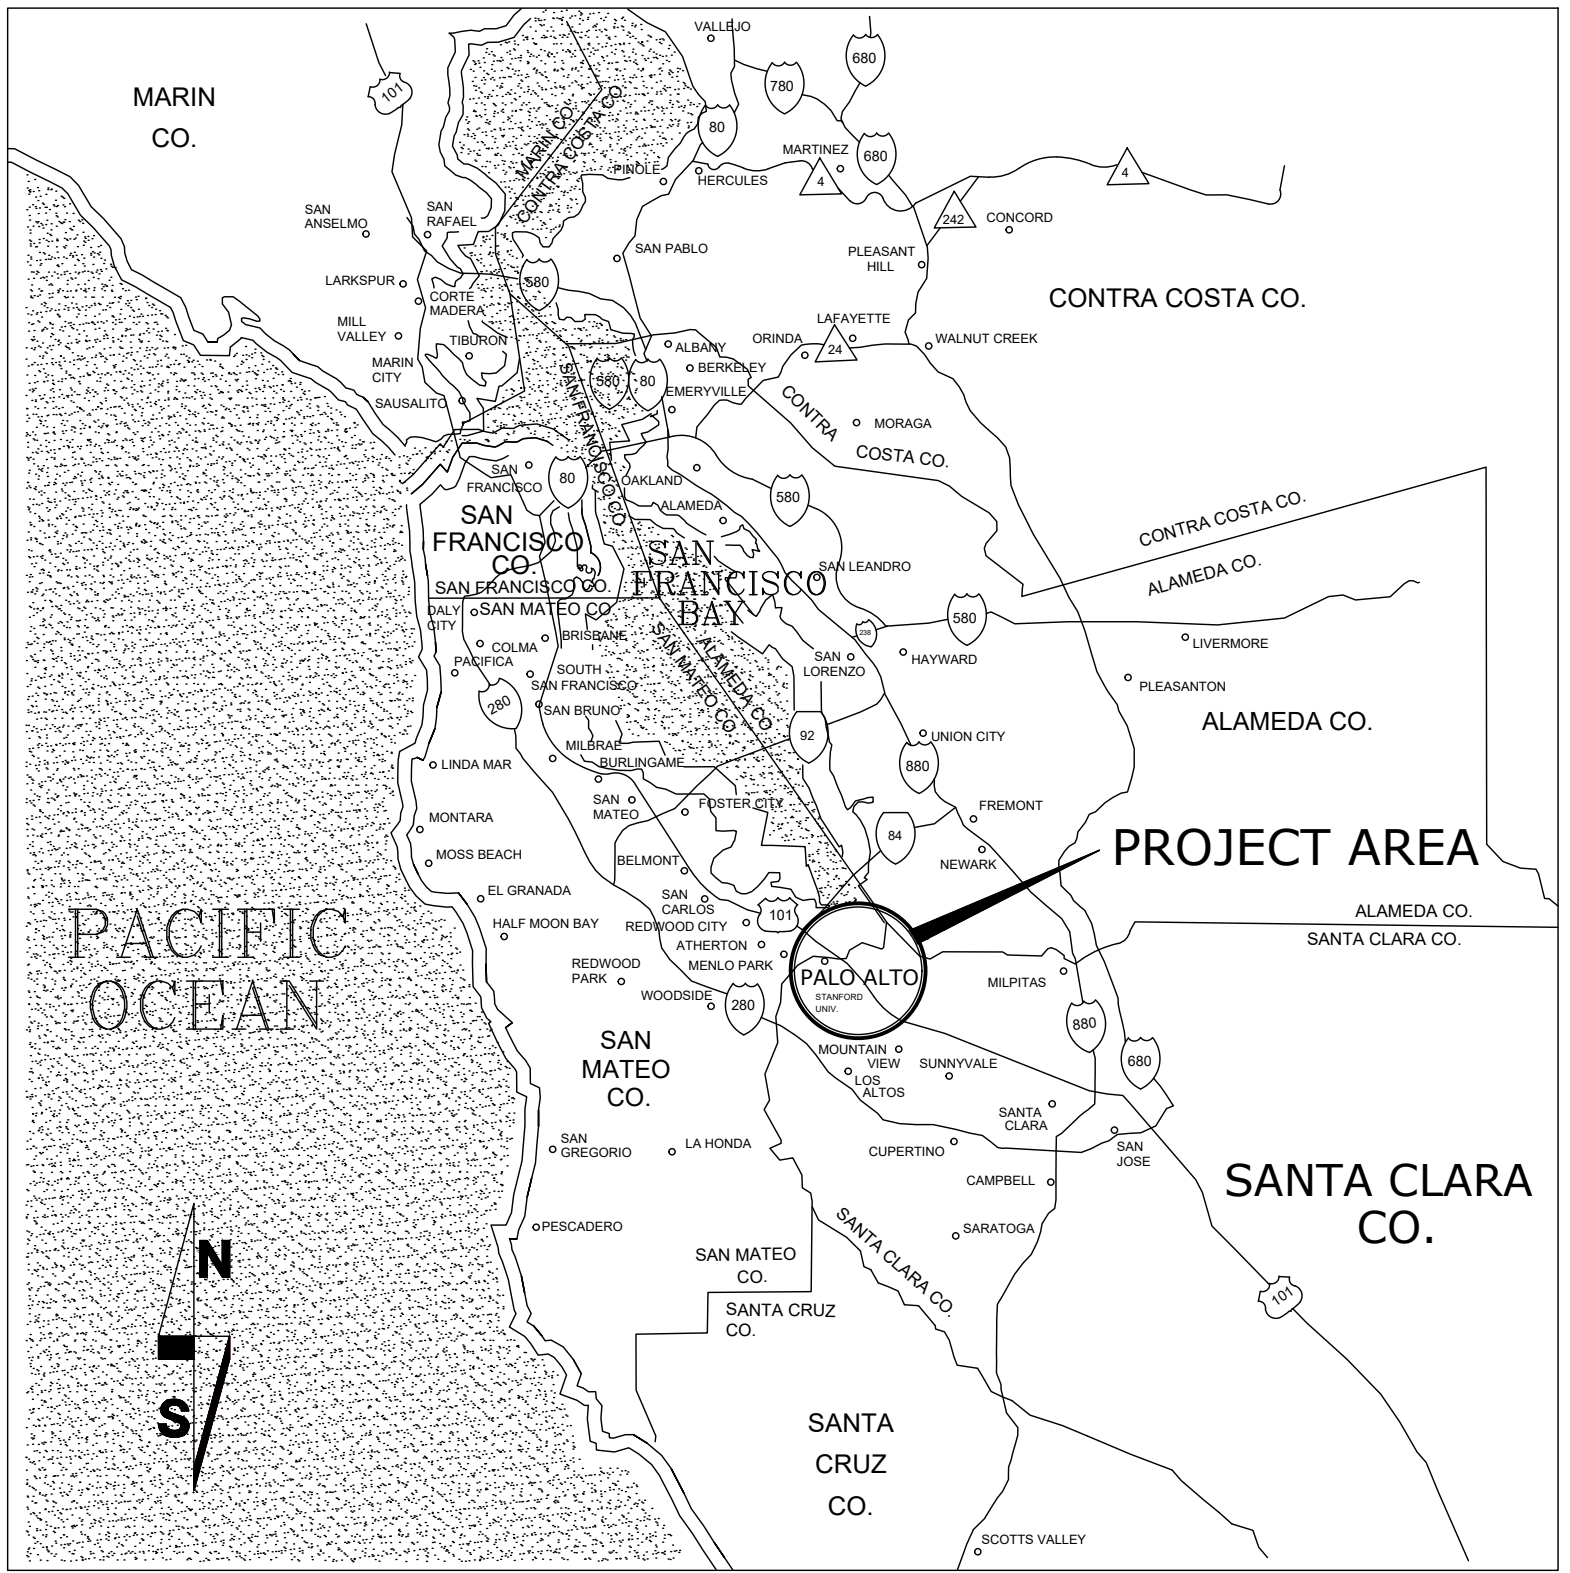


**PROJECT LOCATION**

SCALE: 1"=600'

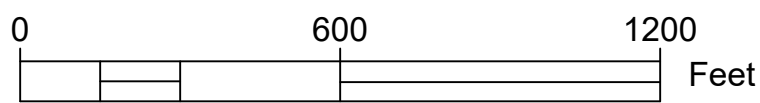

**VICINITY MAP**  
NOT TO SCALE

**LEGEND:**

-  **GMR 24B WORK LOCATIONS:**
- UNIVERSITY AVE  
TOWN & COUNTRY  
GENG RD**

**ATTACHMENT B**  
**GAS MAIN REPLACE 24B**  
**PROJECT LOCATIONS**

