

LEGEND


-  Fence
-  Right-of-Way
-  Ramp
-  Landscaping
-  Roadway Modifications
-  Sidewalk Modifications
-  Undercrossing Structure
-  Stairway

A horizontal scale bar with three segments. The first segment is black and labeled '0 ft' at its left end. The second segment is white and labeled '50' at its right end. The third segment is black and labeled '100 ft' at its right end.


PRELIMINARY
FOR DISCUSSION PURPOSES ONLY

Pedestrian/Bicyclist Undercrossing at Churchill Avenue Plan & Cross Sections Option 1


**AECOM**

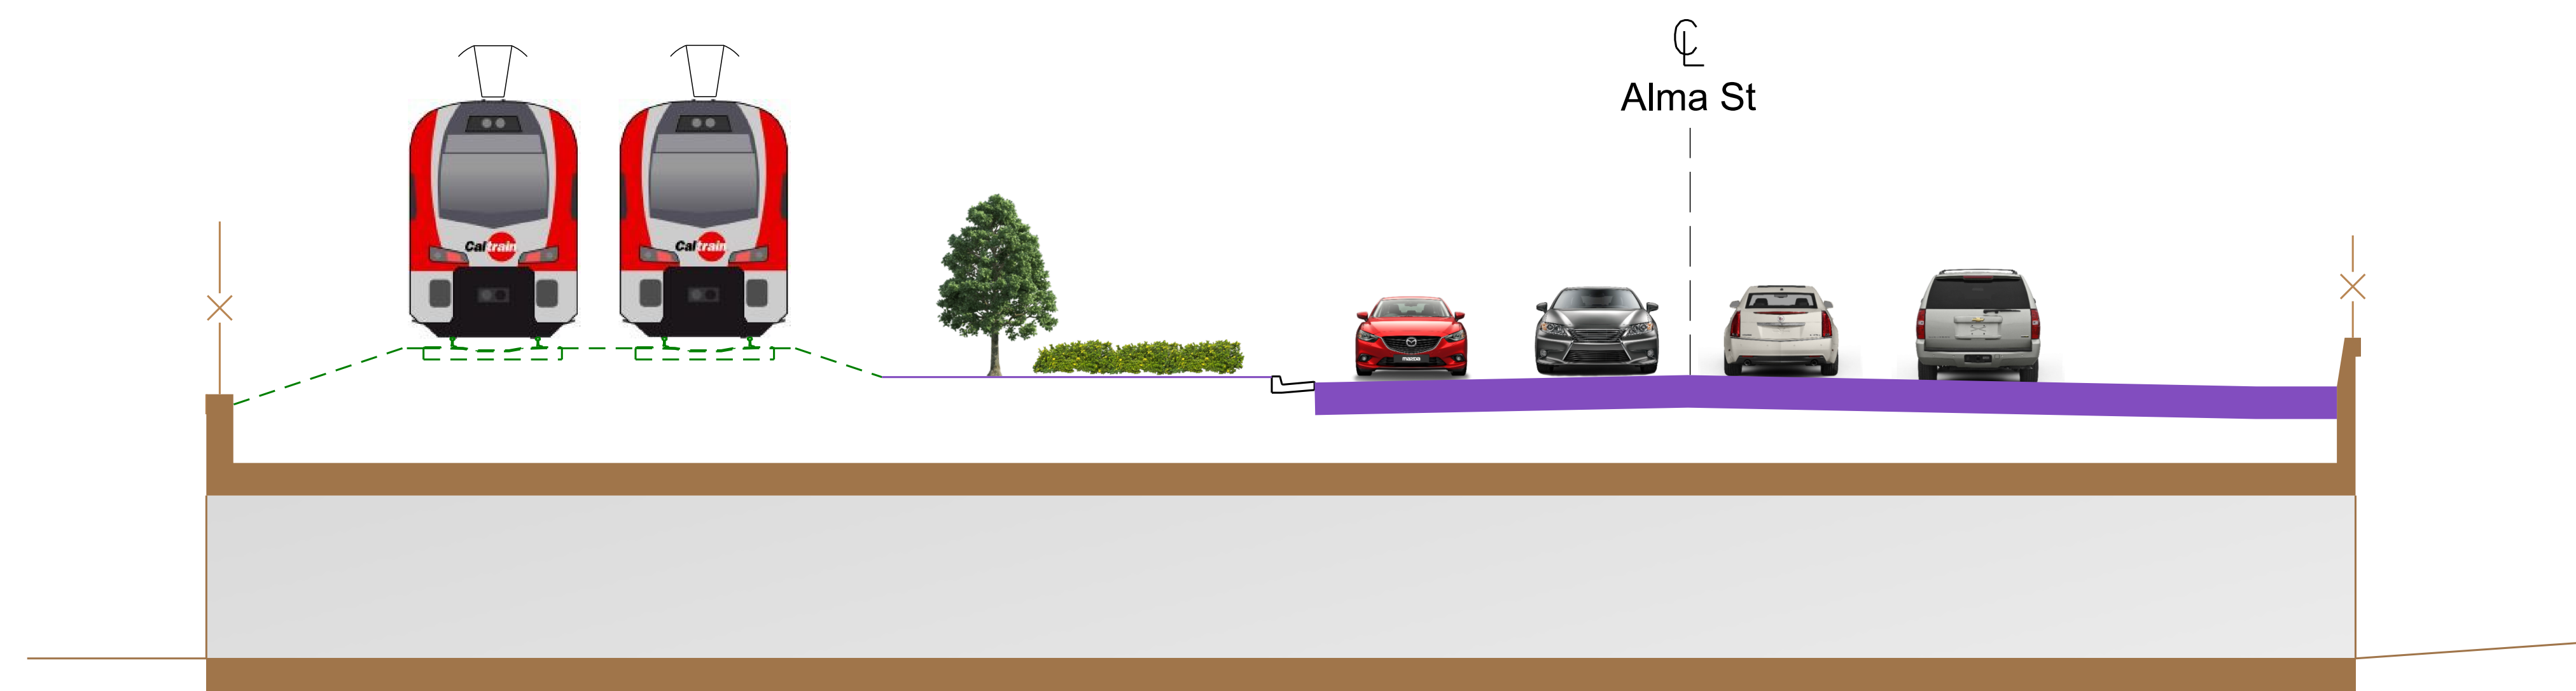

Section A-A

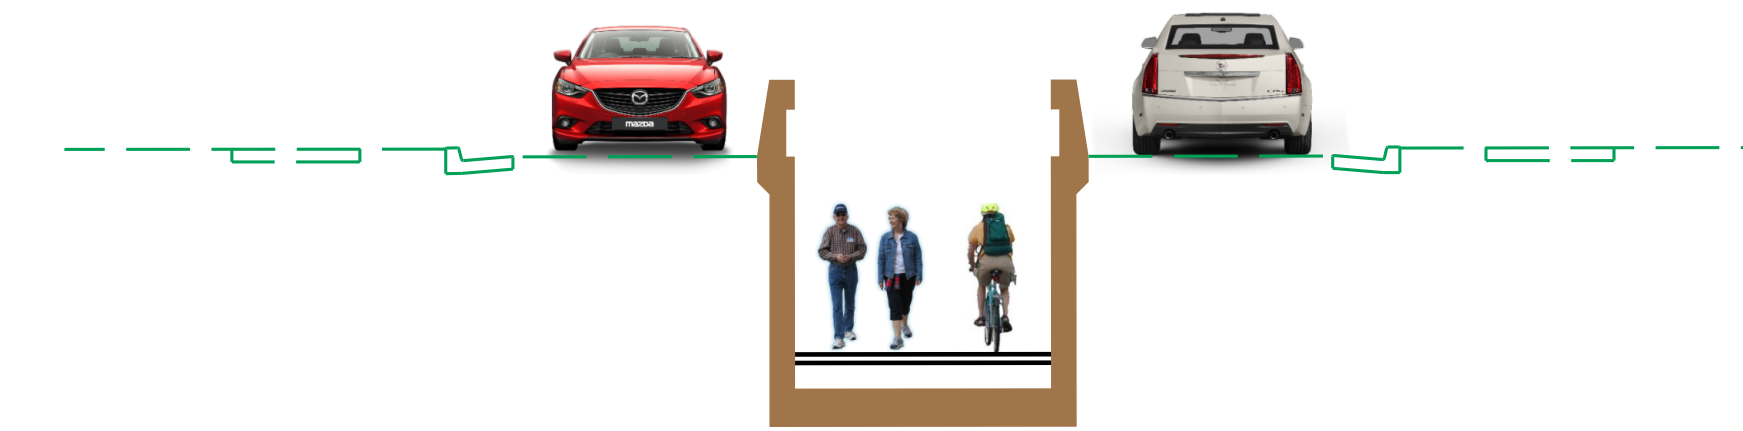

Section B-B

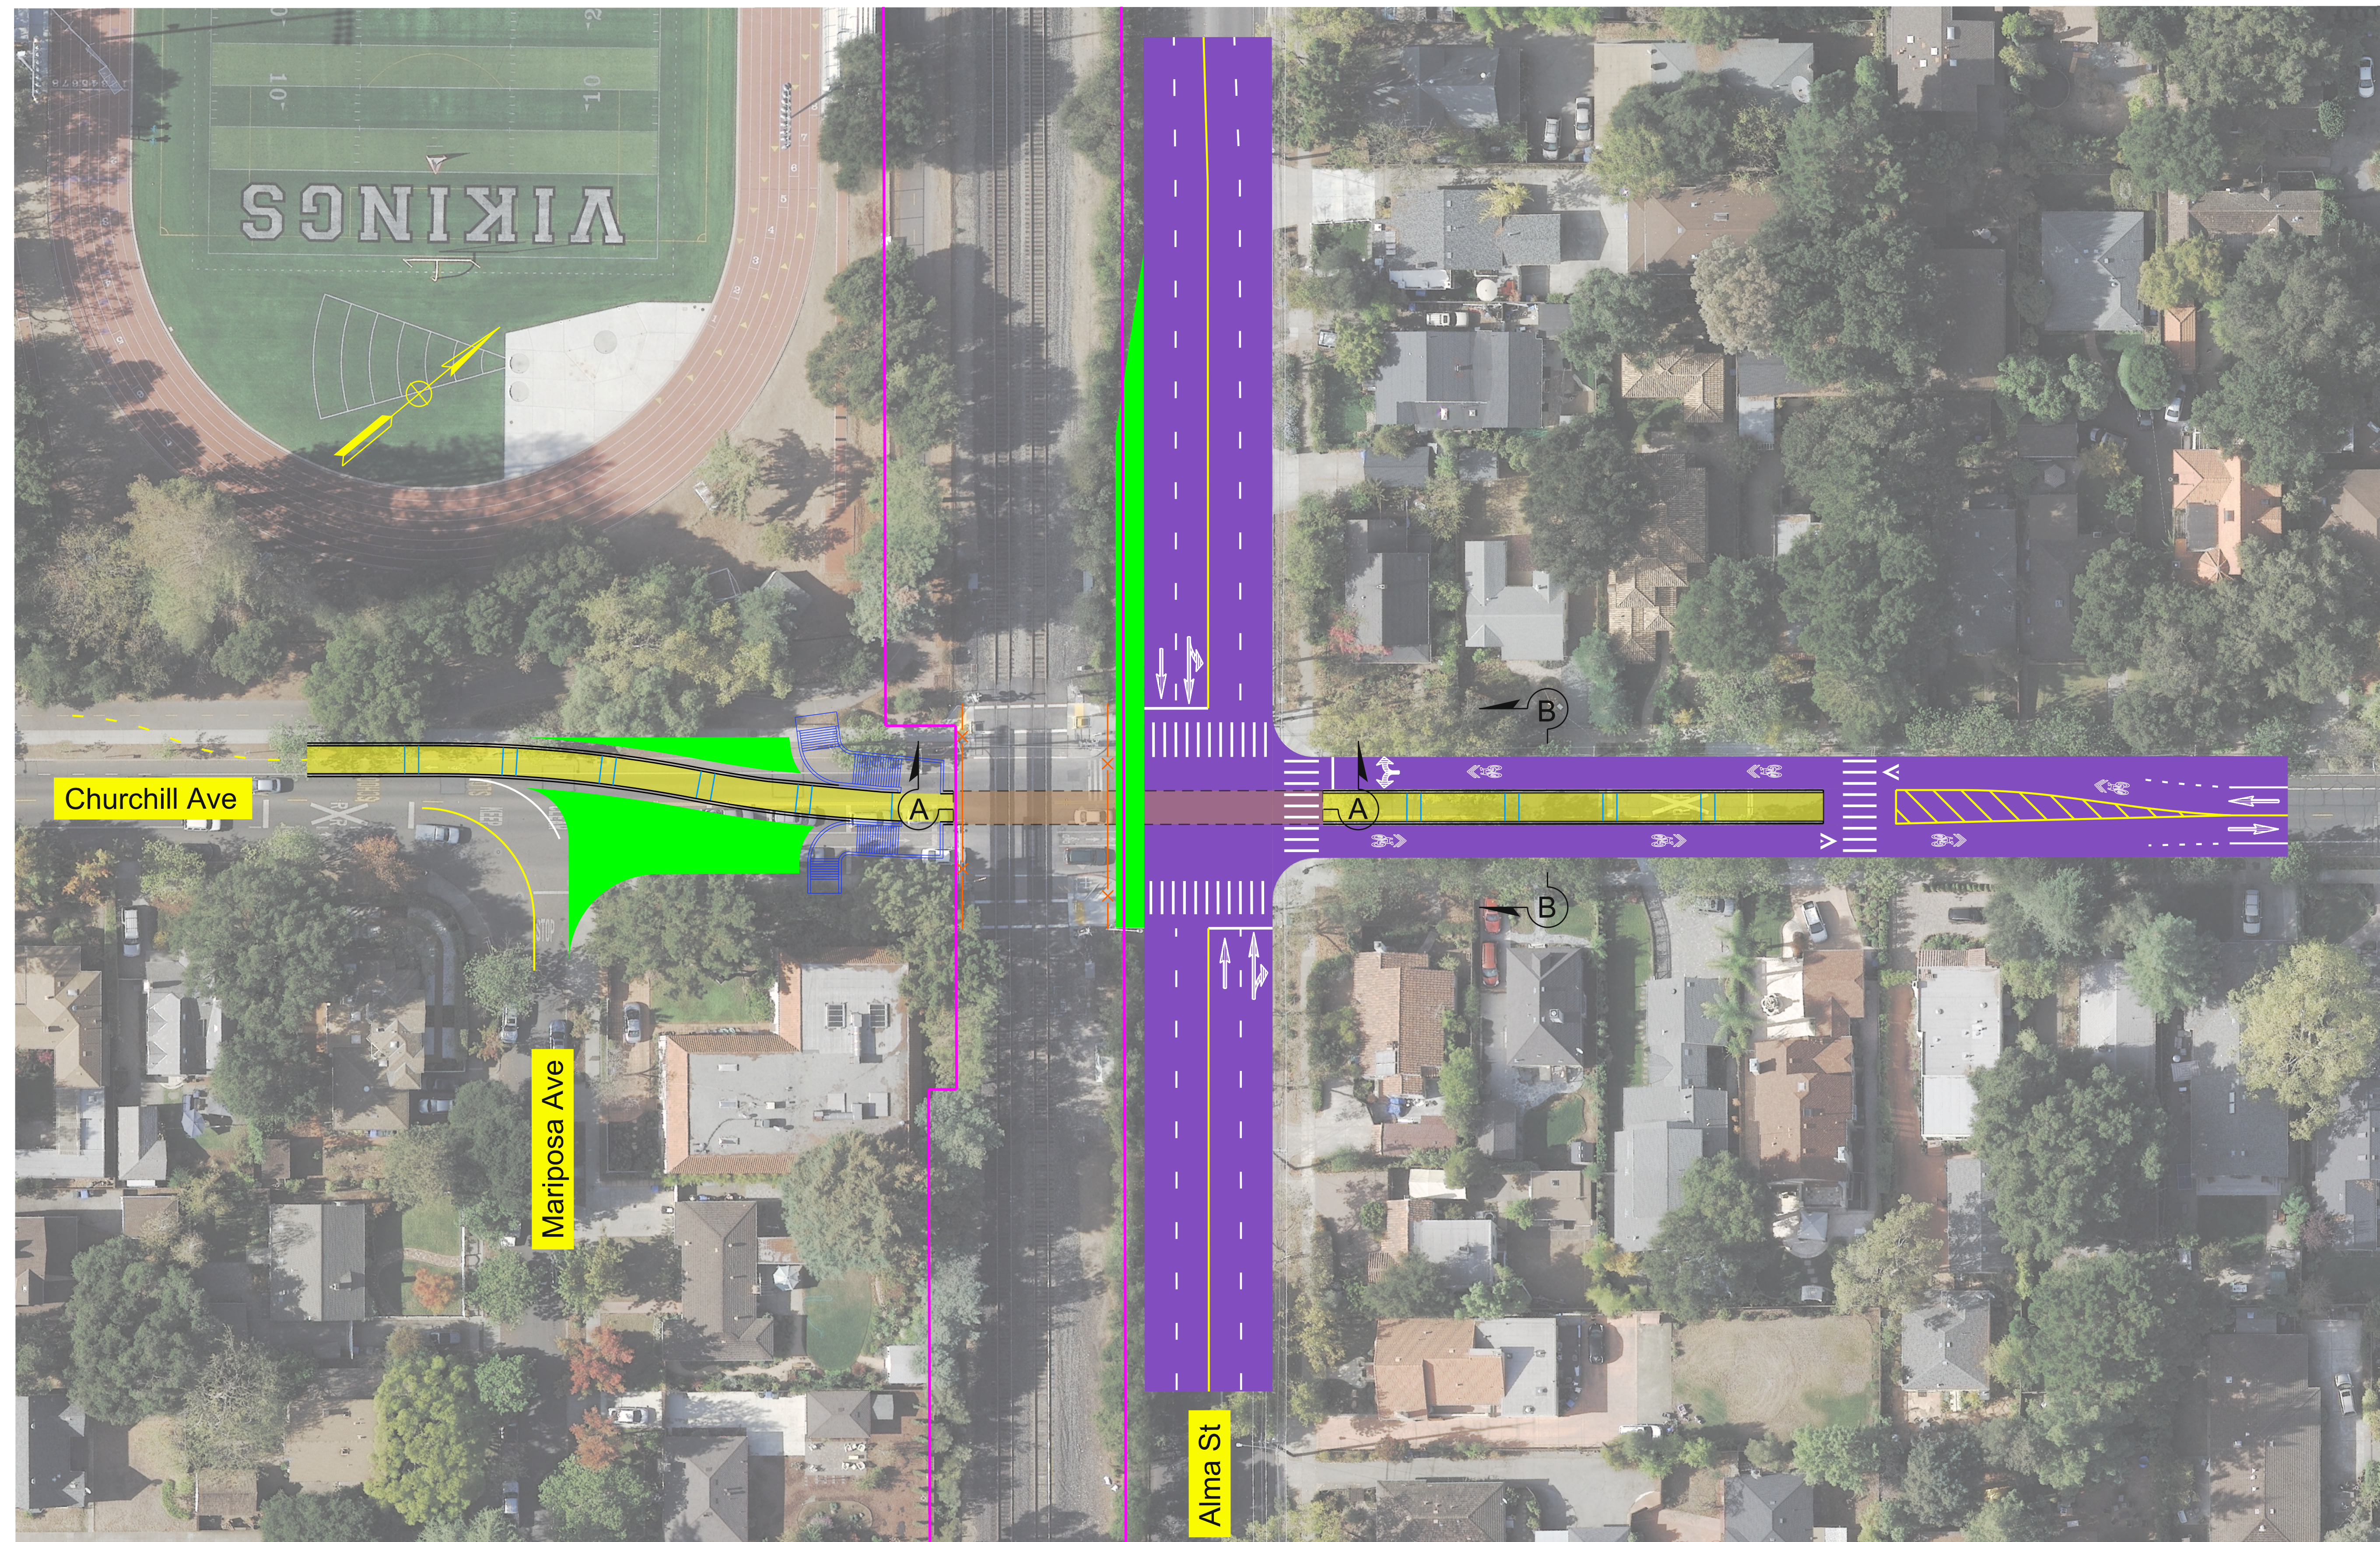

Churchill Avenue (Plan)

LEGEND

- X— Fence
- Right-of-Way
- Ramp
- Landscaping
- Roadway Modifications
- Sidewalk Modifications
- Undercrossing Structure
- Stairway

**Pedestrian/Bicyclist Undercrossing at Churchill Avenue
Plan & Cross Sections
Option 2**

0 ft 50 100 ft

PRELIMINARY
FOR DISCUSSION PURPOSES ONLY

