

- LEGEND:**
- New Permanent Track
 - Existing Tracks
 - Viaduct Track Profile
 - Existing Ground Level
 - Caltrain Right Of Way
 - Landmark
 - Creek
 - Bridge
 - Groundwater



Meadow Drive and Charleston Road - Plan and Profile - Viaduct



AECOM

PRELIMINARY
FOR DISCUSSION PURPOSES ONLY
NOVEMBER 28, 2018





Walnut Creek BART Station



Link Light Rail, East Marginal Way, Seattle, WA



BART Viaduct, El Cerrito, CA



BART Viaduct at distance, El Cerrito, CA

PRELIMINARY
FOR DISCUSSION PURPOSES ONLY





Railroad Grade Separation Examples Viaduct

(Roadway At Grade, Railroad Fully Elevated)



AECOM

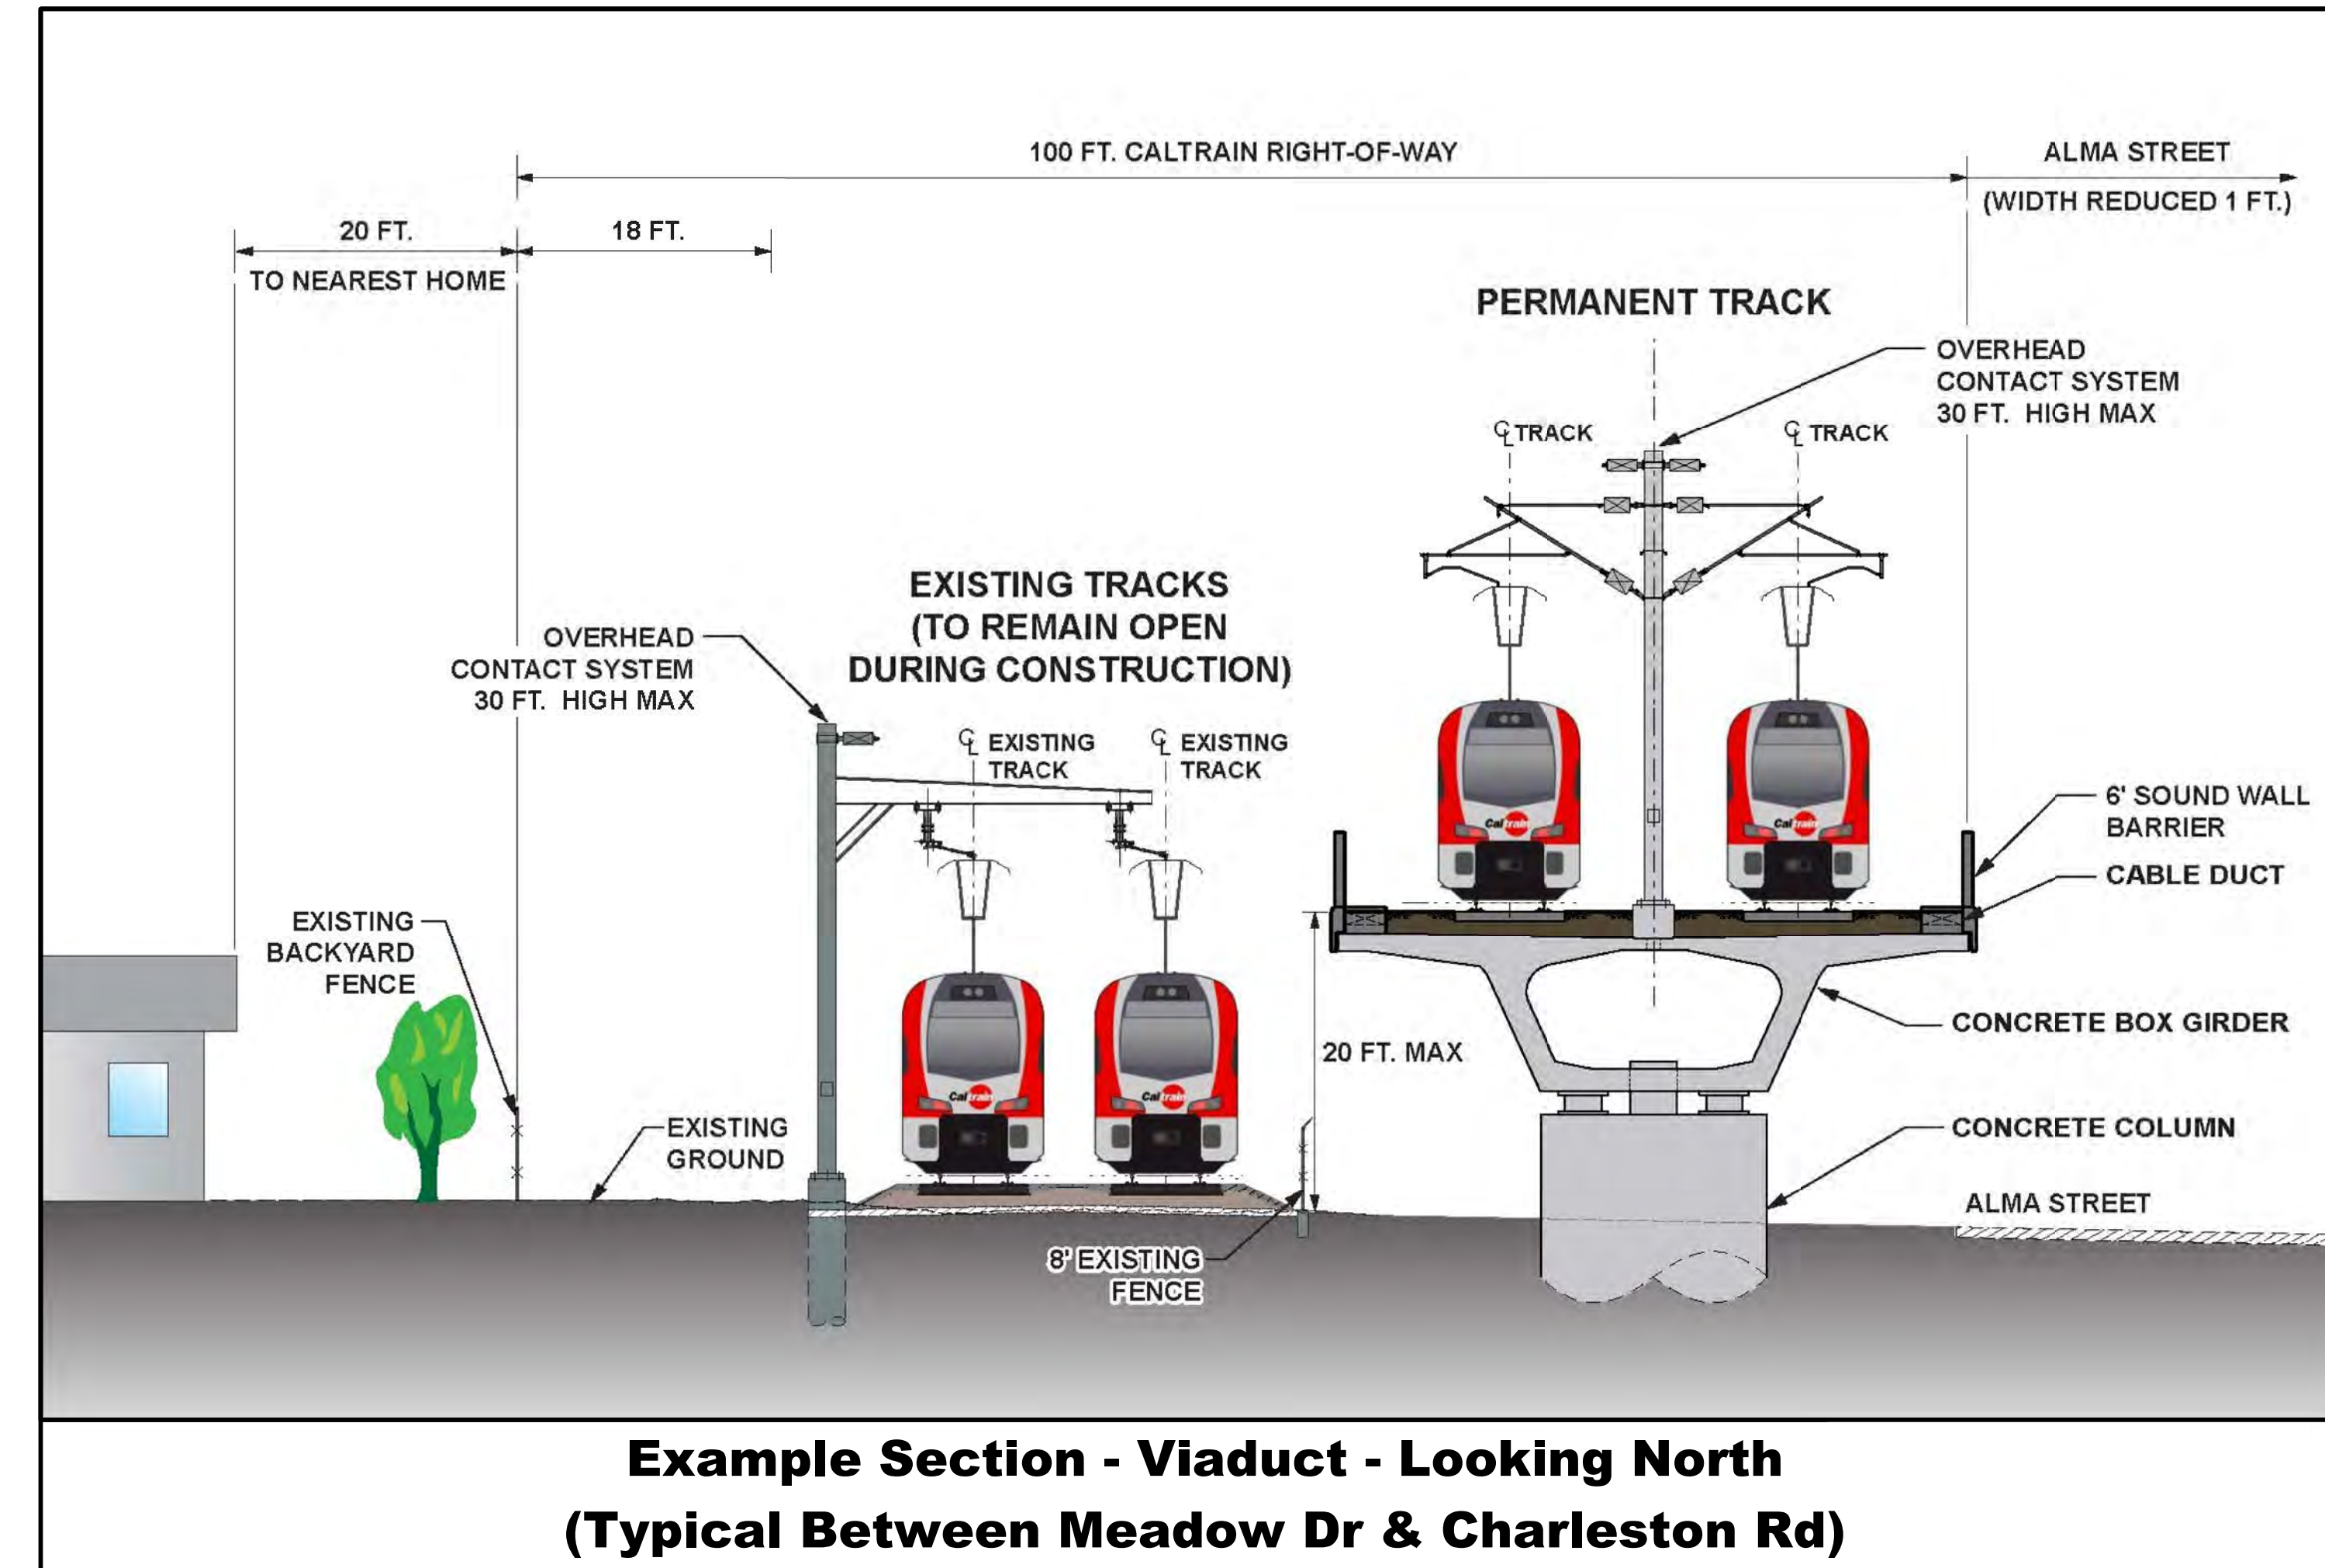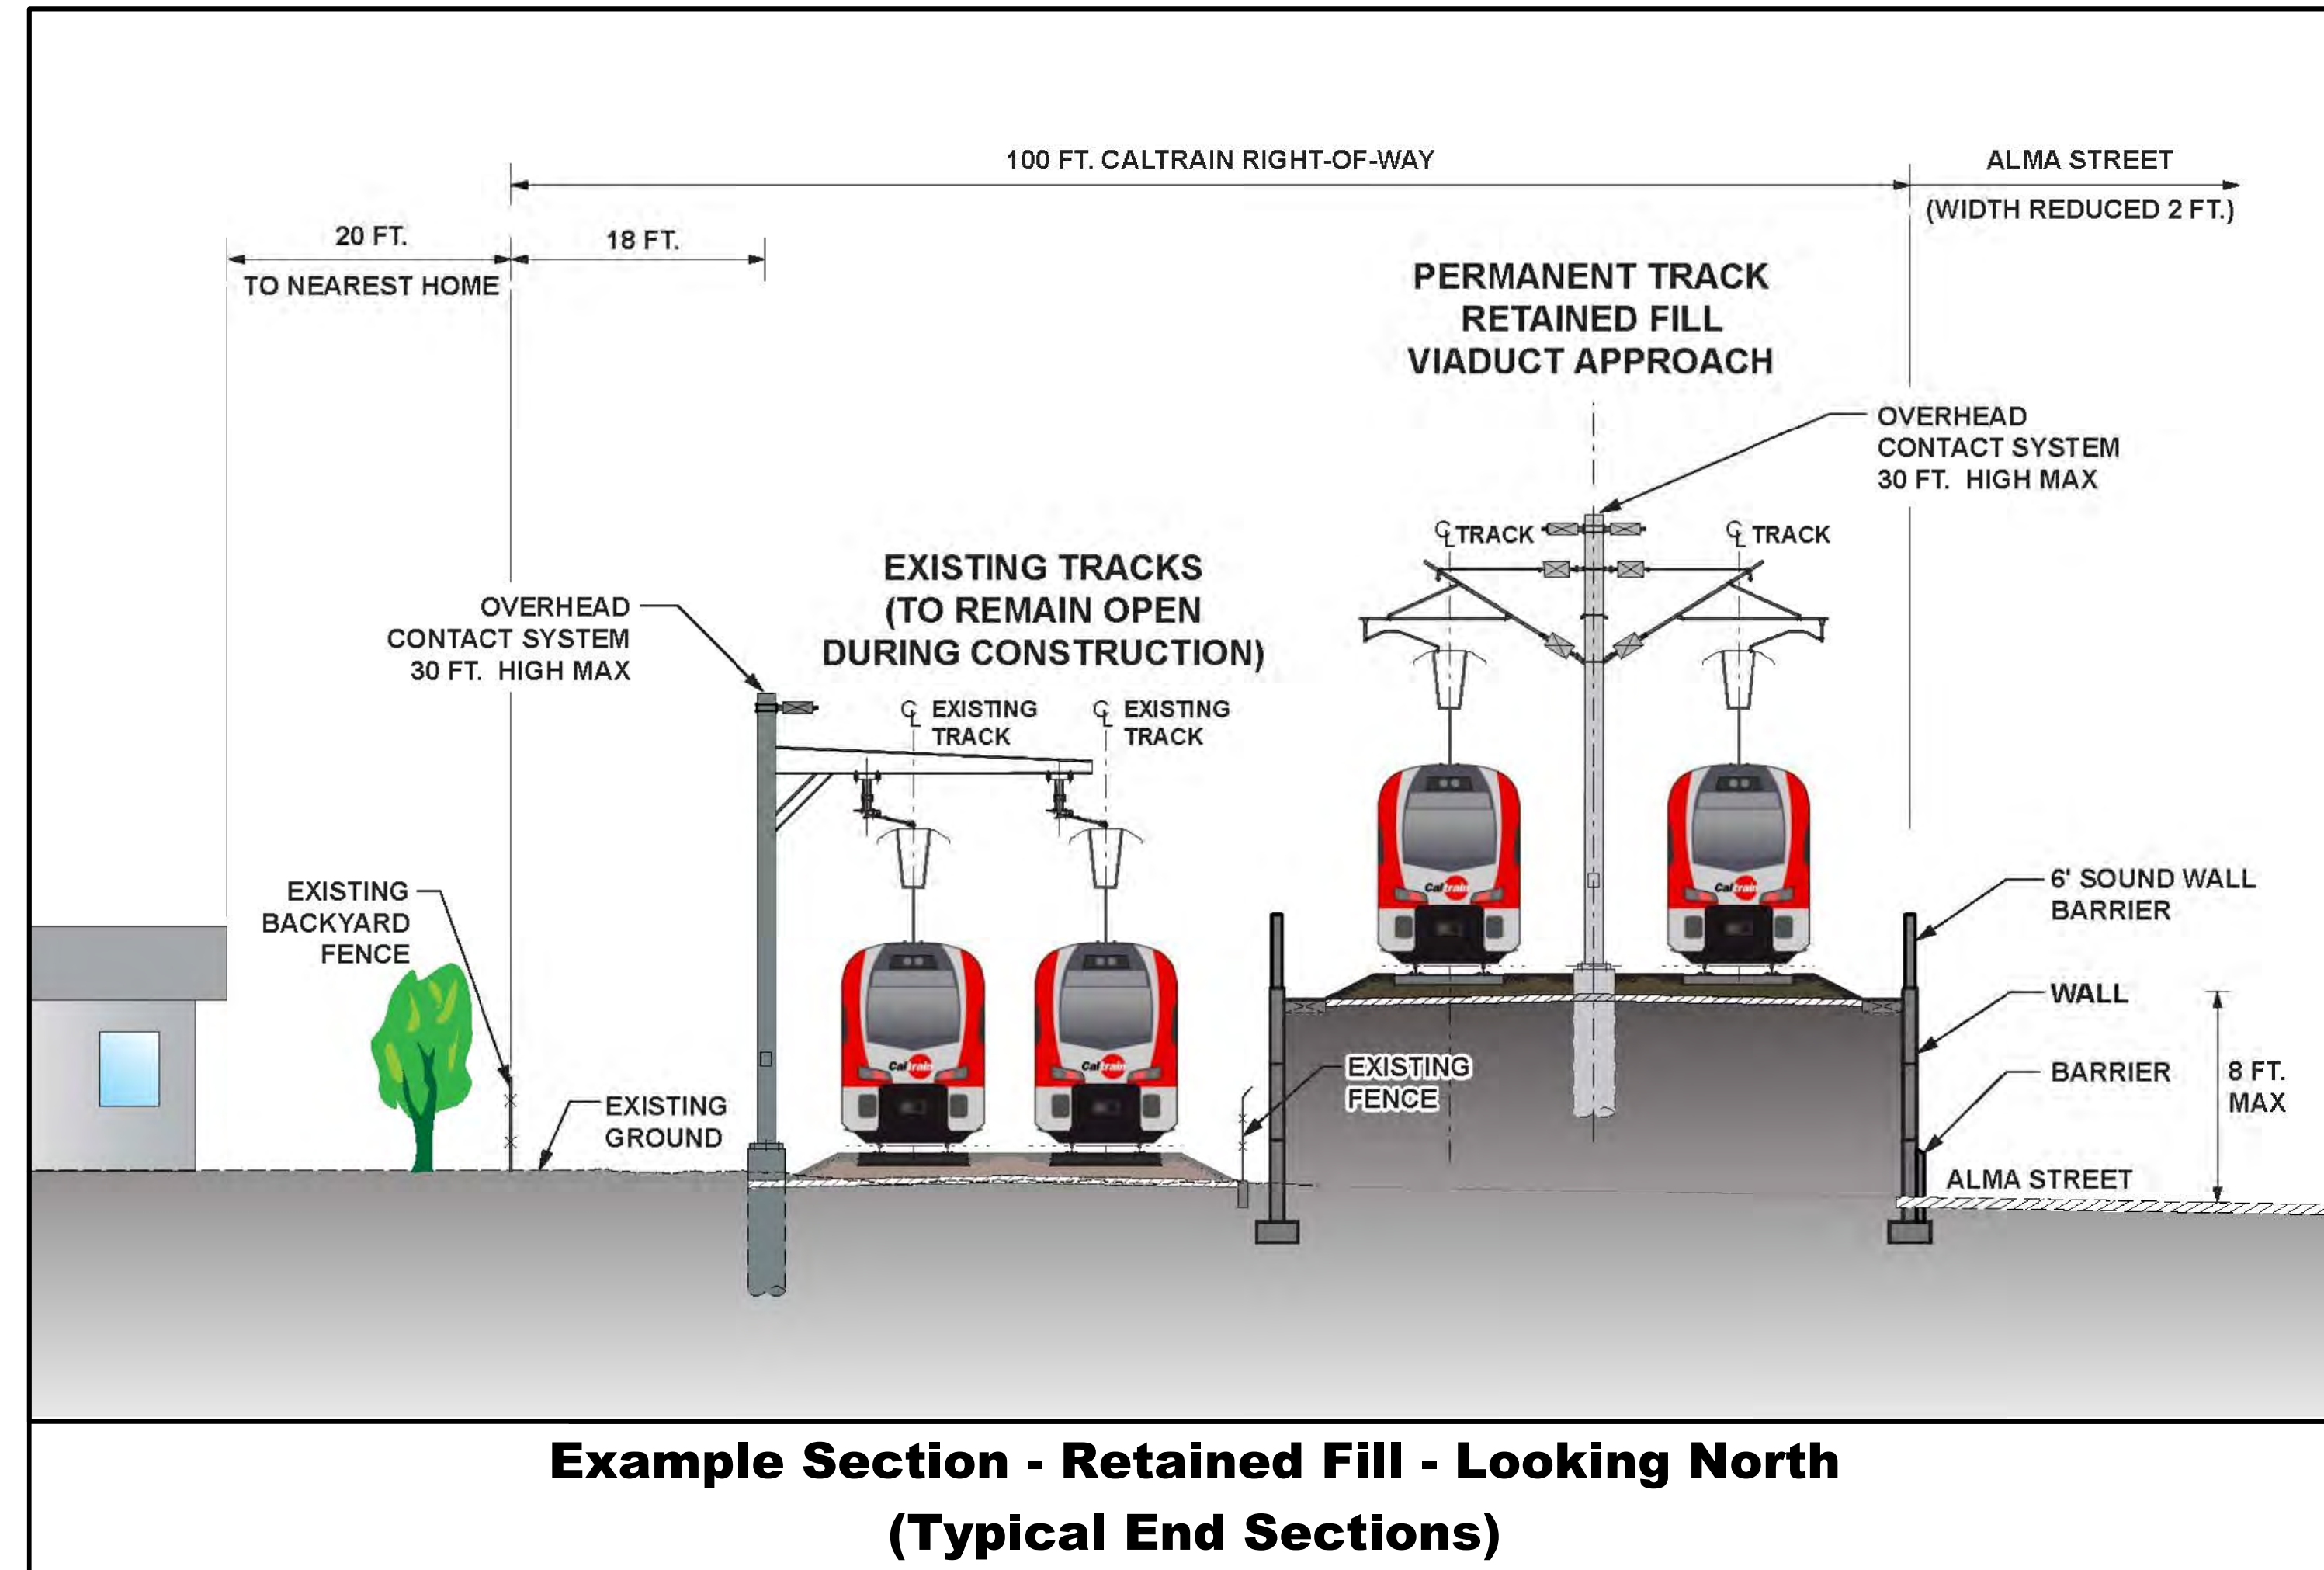

Railroad Grade Separation Sections & Renderings Viaduct (Roadway At Grade, Railroad Fully Elevated)



PRELIMINARY
FOR DISCUSSION PURPOSES ONLY

AECOM