



PALO ALTO TRANSIT CENTER - QUARRY ROAD EXTENSION
PALO ALTO, CA



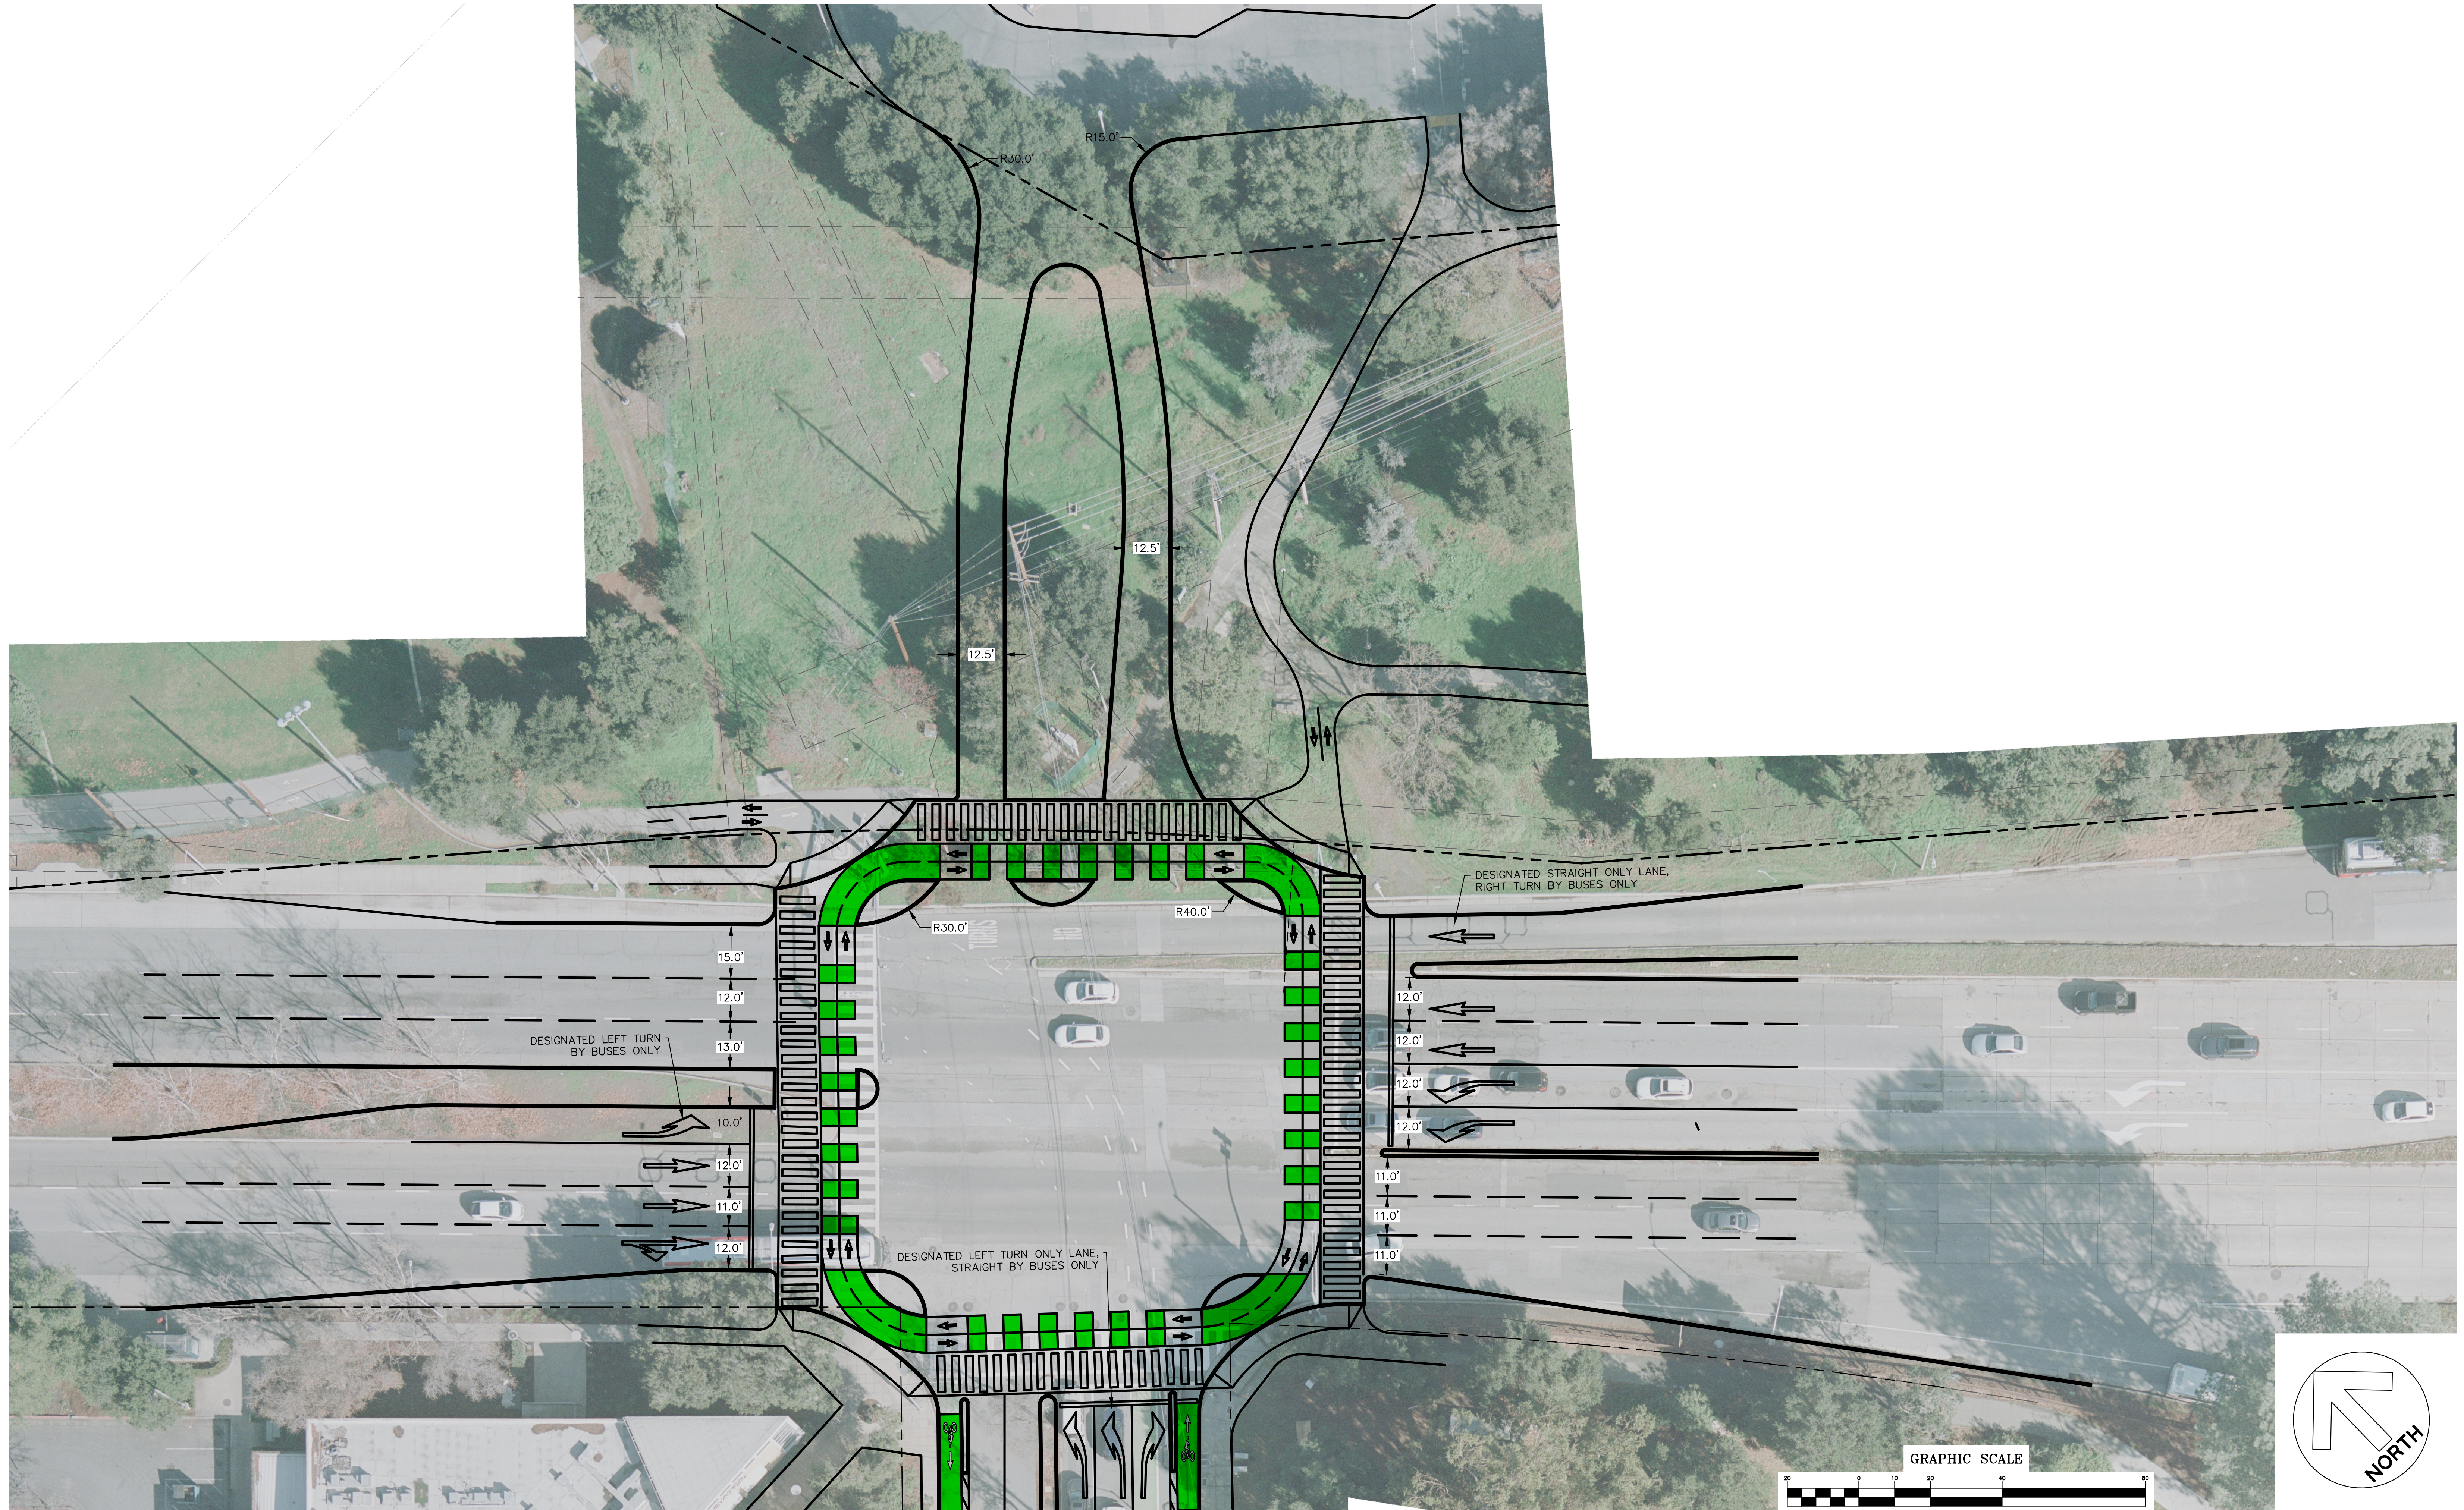


PALO ALTO TRANSIT CENTER - QUARRY ROAD EXTENSION
PALO ALTO, CA



BKF ENGINEERS
1730 N. FIRST STREET
SUITE 600
SAN JOSE, CA 95112
(408) 467-9100
www.bkf.com

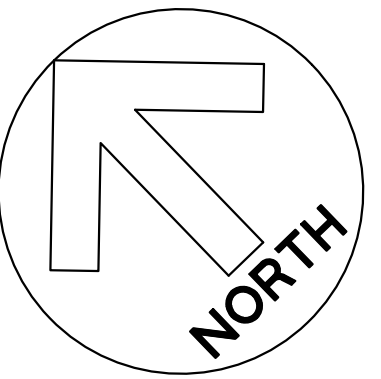

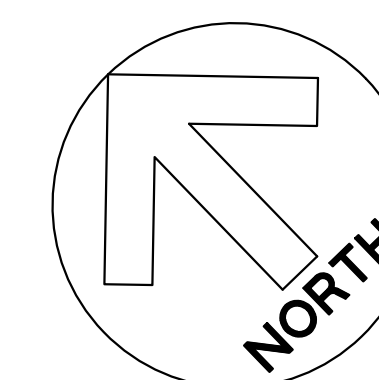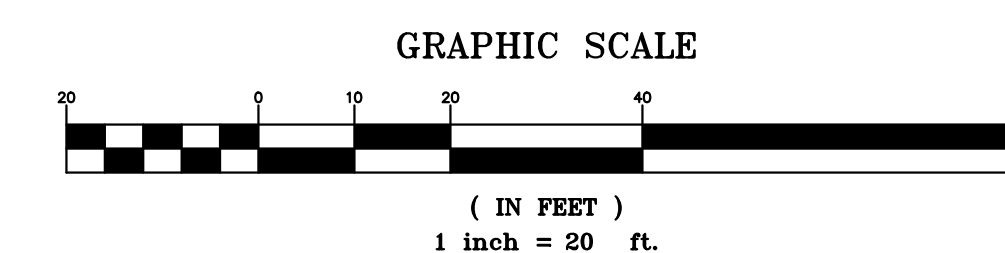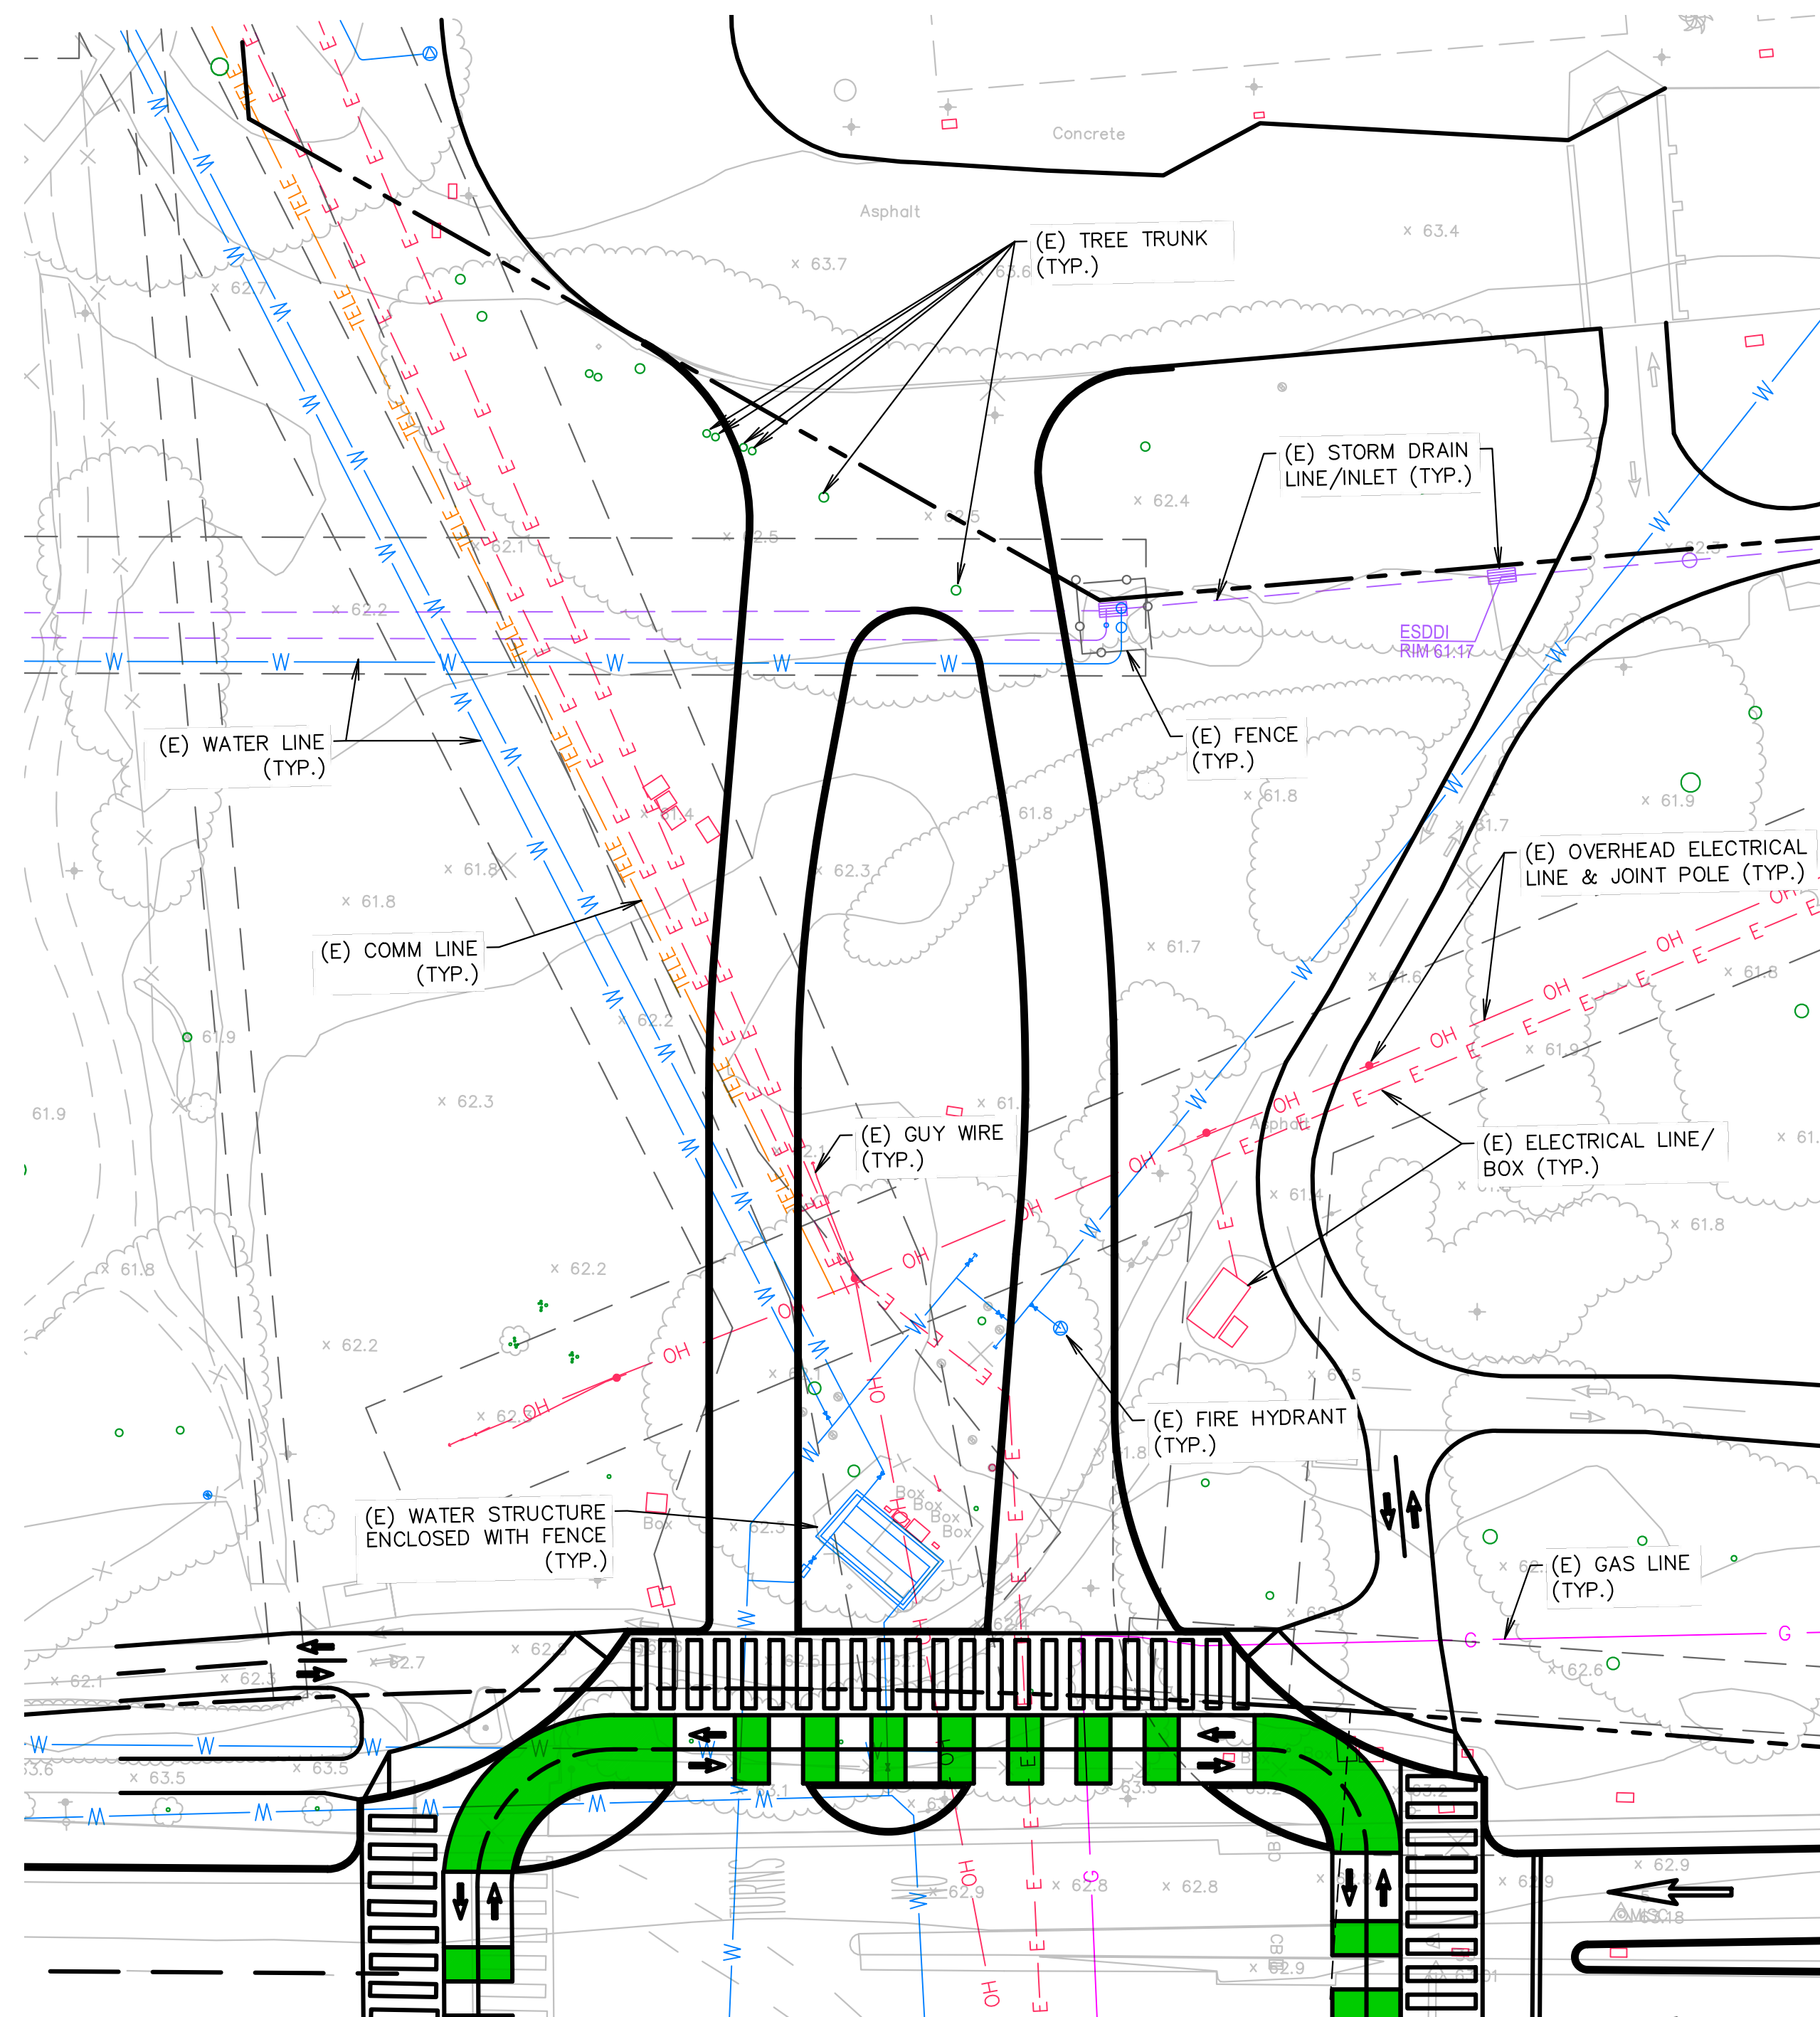

PALO ALTO TRANSIT CENTER - QUARRY ROAD EXTENSION: SITE CONSTRAINTS
PALO ALTO, CA

04/17/2024
FIG-3



BKF ENGINEERS
1730 N. FIRST STREET
SUITE 600
SAN JOSE, CA 95112
(408) 467-9100
www.bkf.com