



Attachment B- Concept Plan

LIMIT OF STREETSCAPE CONCEPT

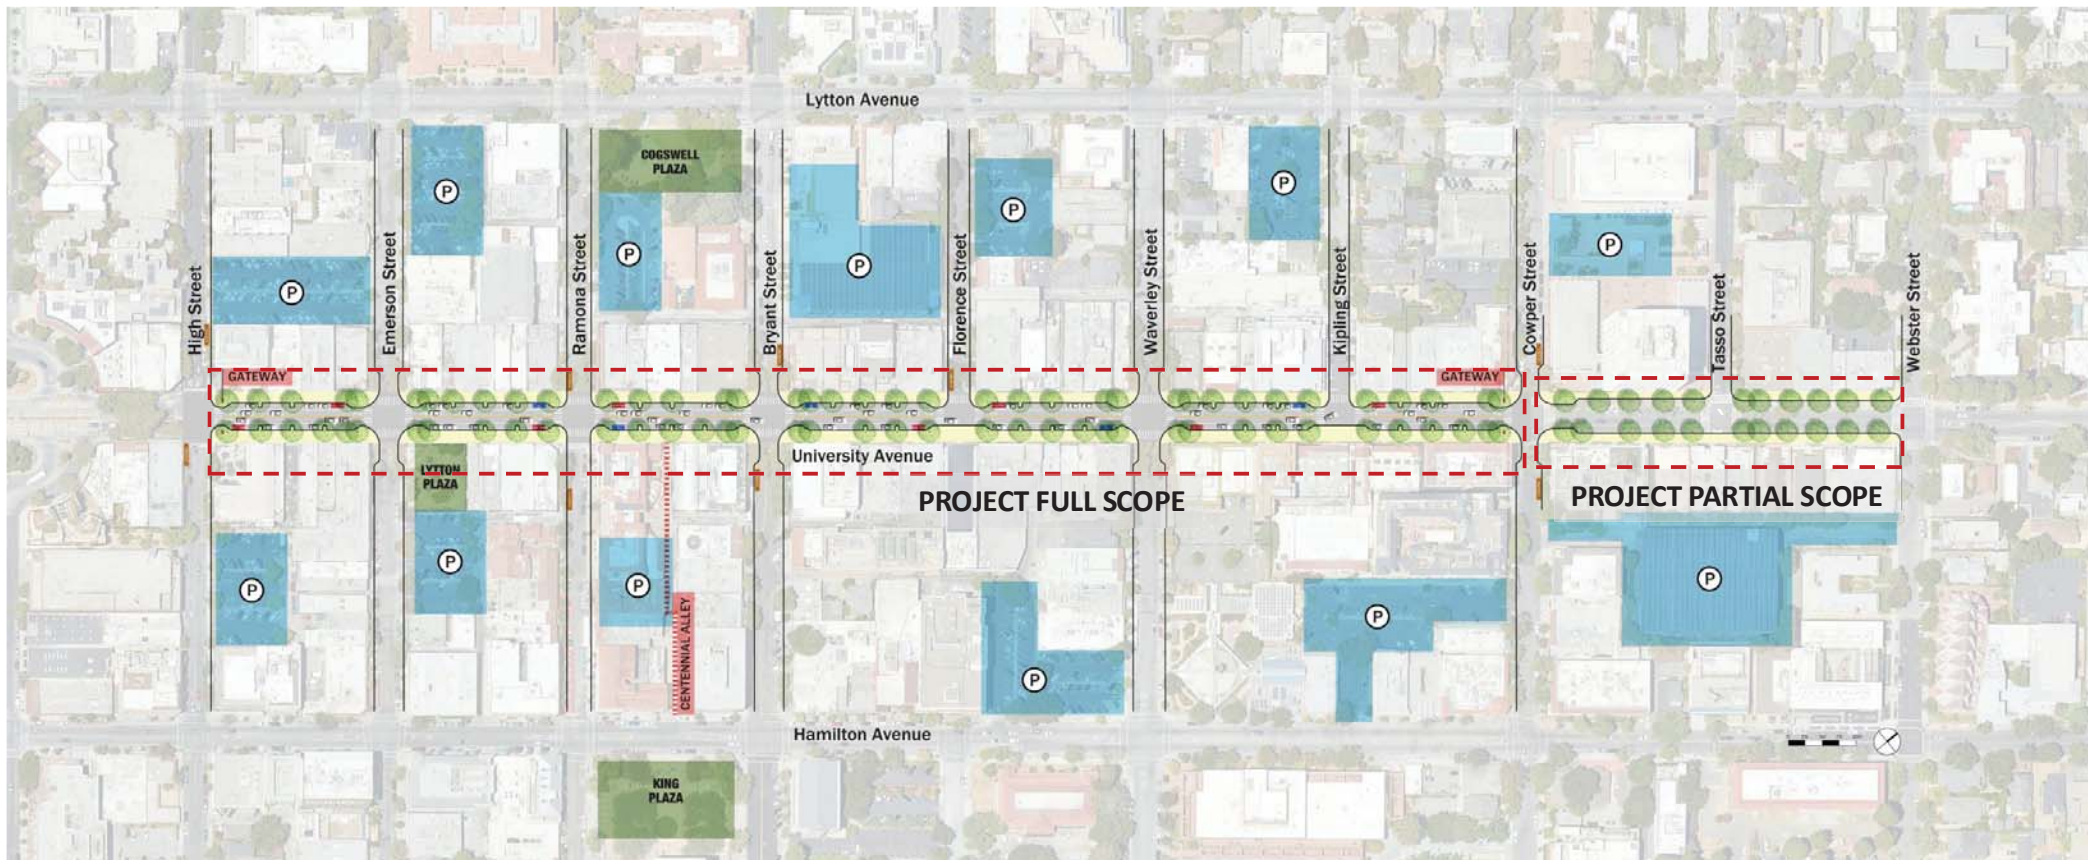

CITY OF
PALO ALTO

CONCEPT PLAN: Typical Section

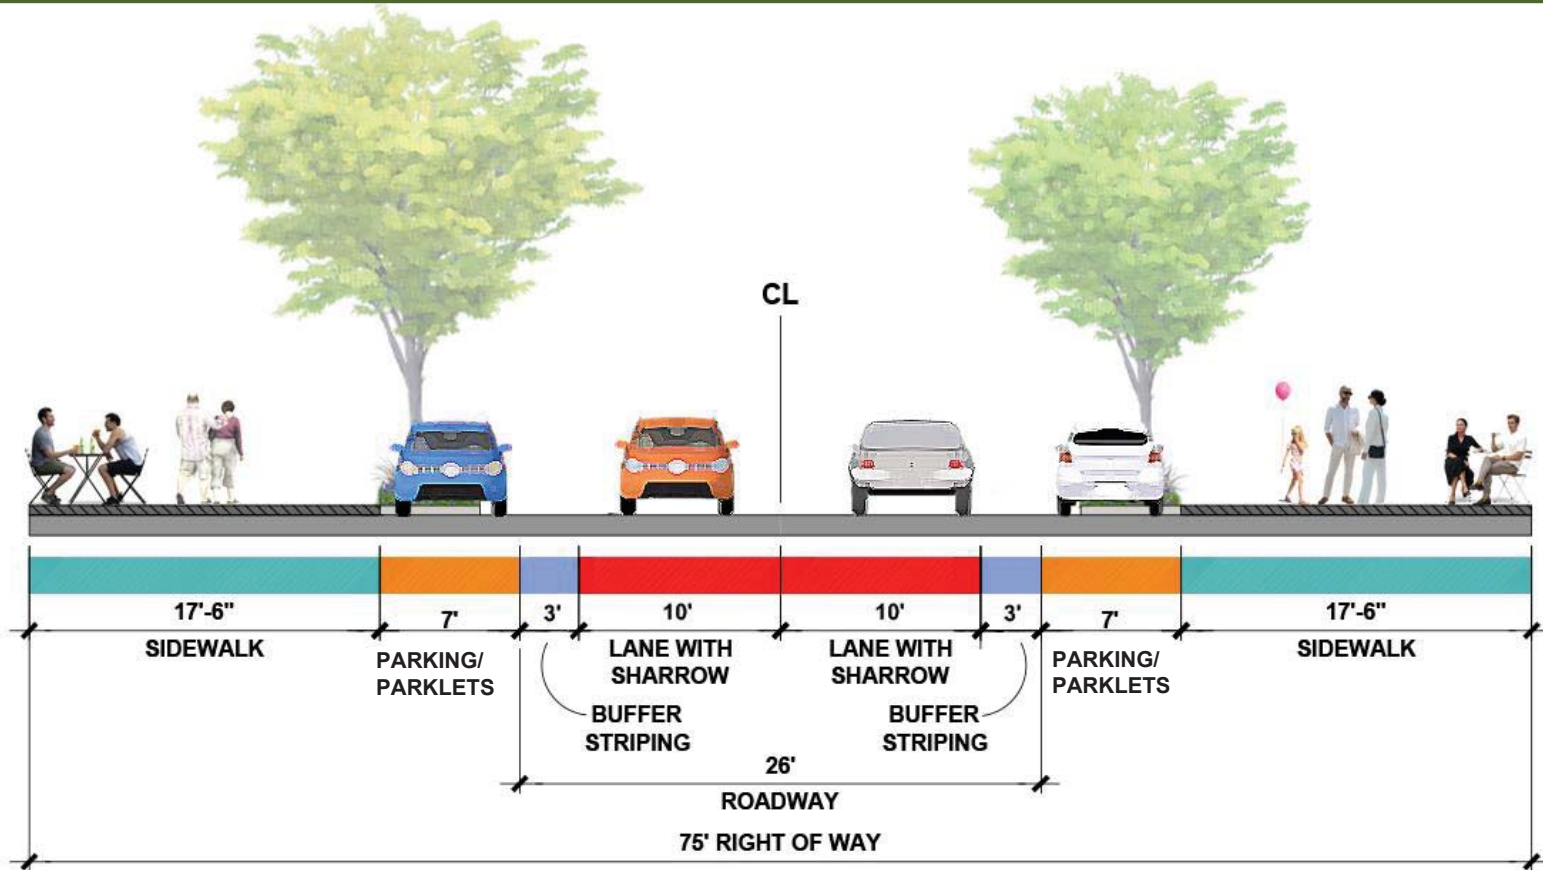

CITY OF
PALO ALTO

