




Churchill Ave (Profile)

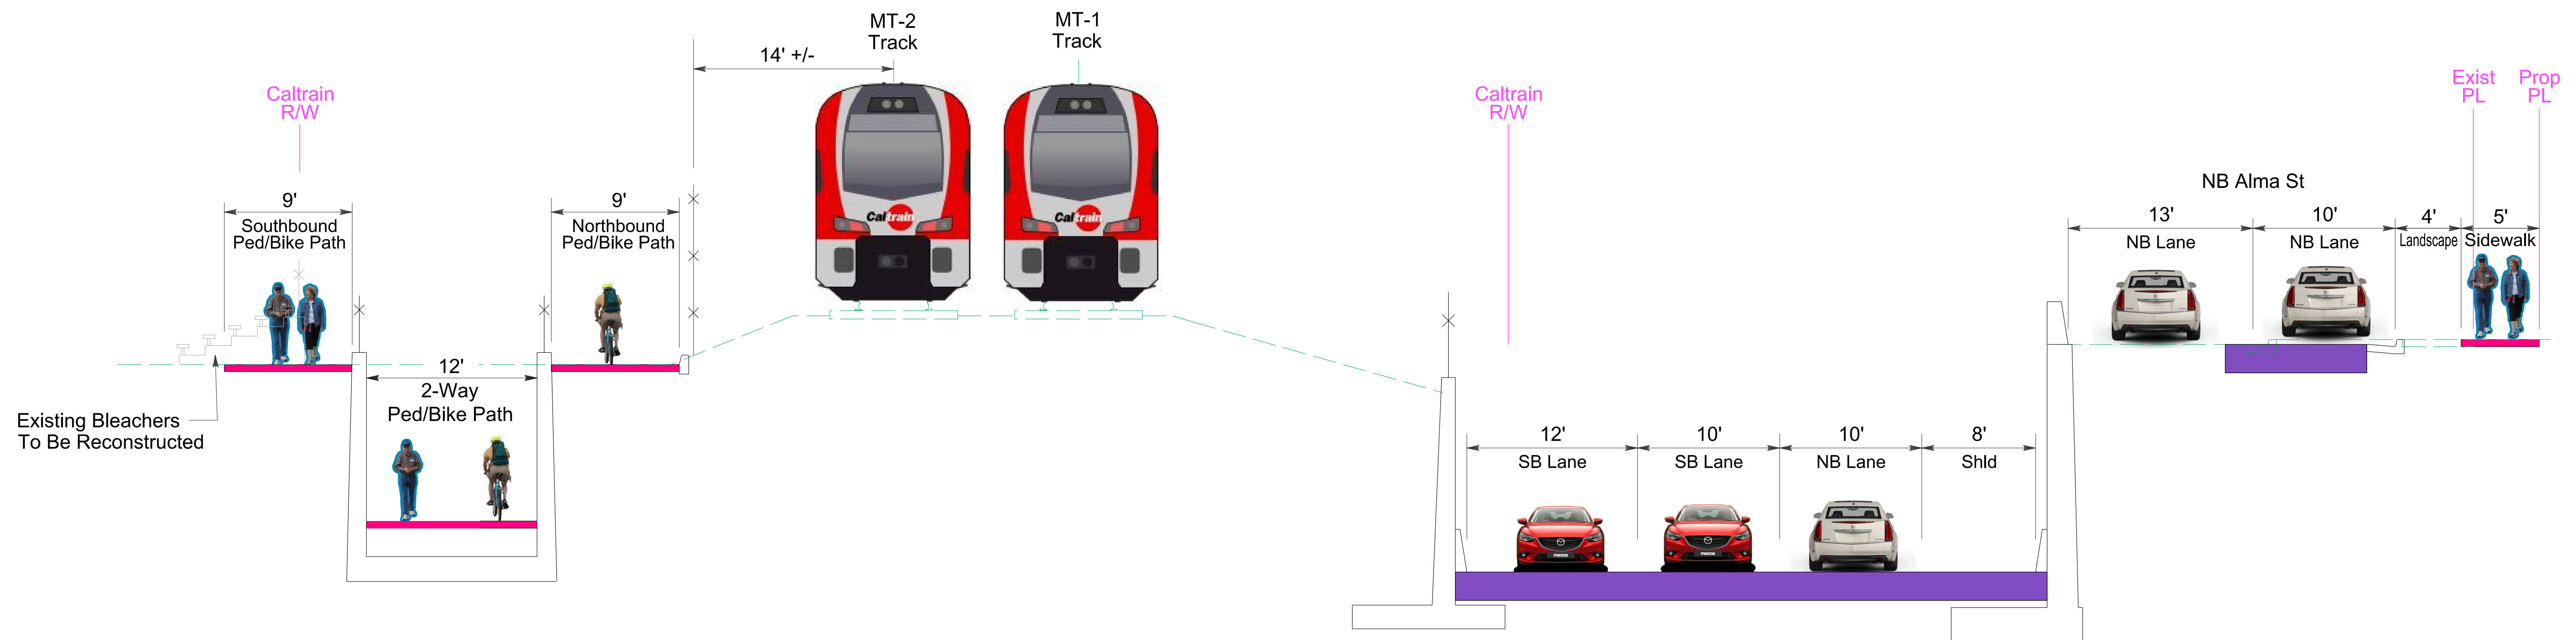

Typical Section Alma St (North of Churchill Ave)

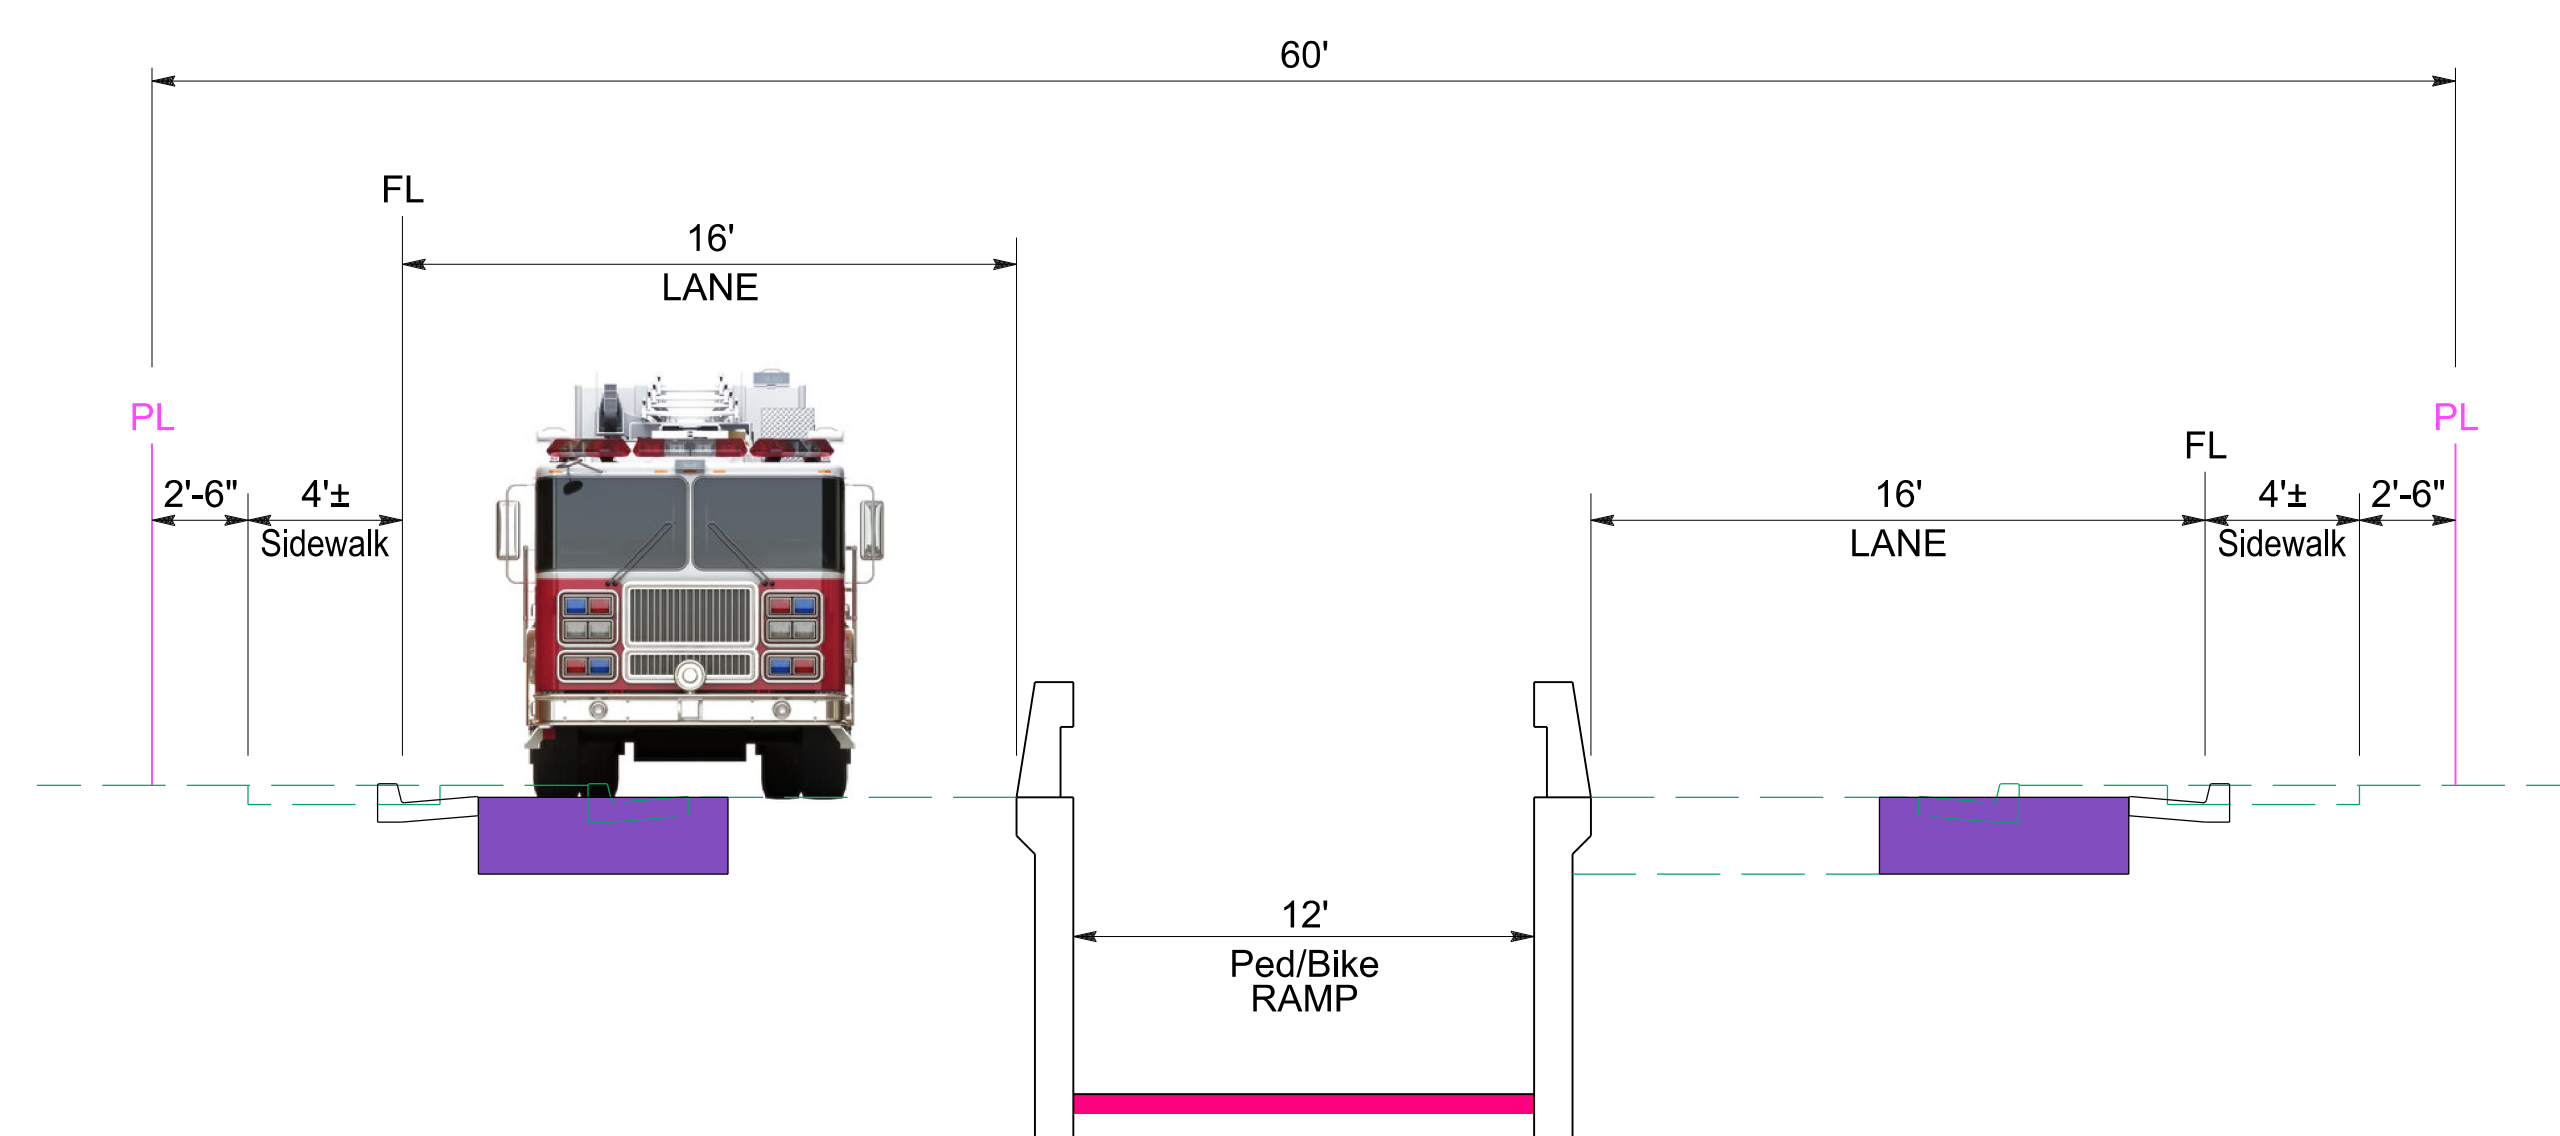

Typical Section Kellogg Ave

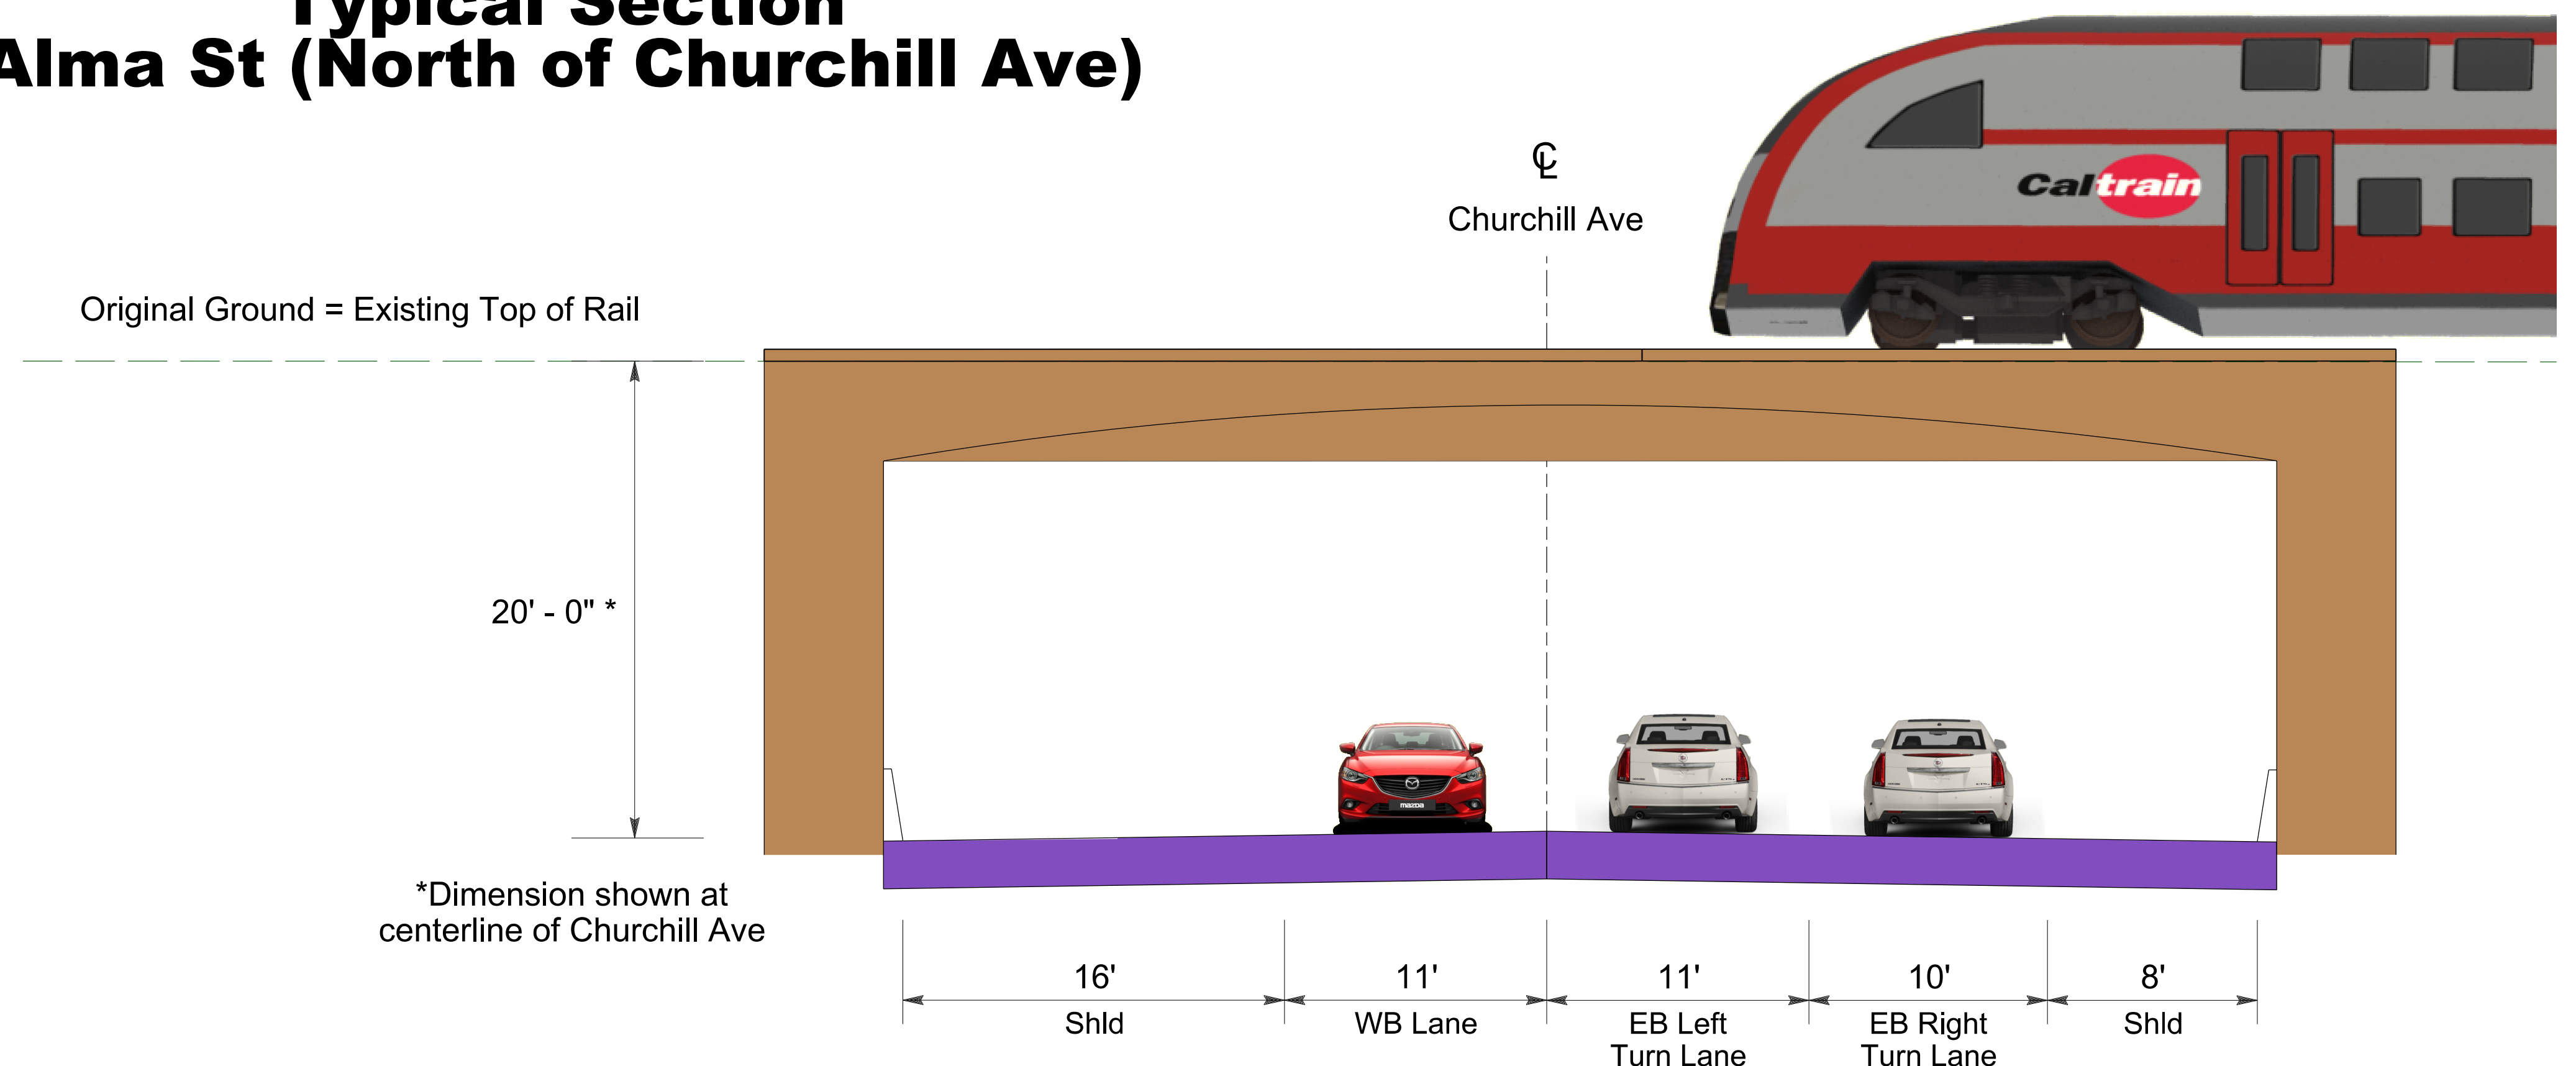

Typical Section Churchill Ave Underpass

PRELIMINARY
FOR DISCUSSION PURPOSES ONLY

Churchill Underpass Profile & Typical Sections



AECOM