




Meadow Dr Profile

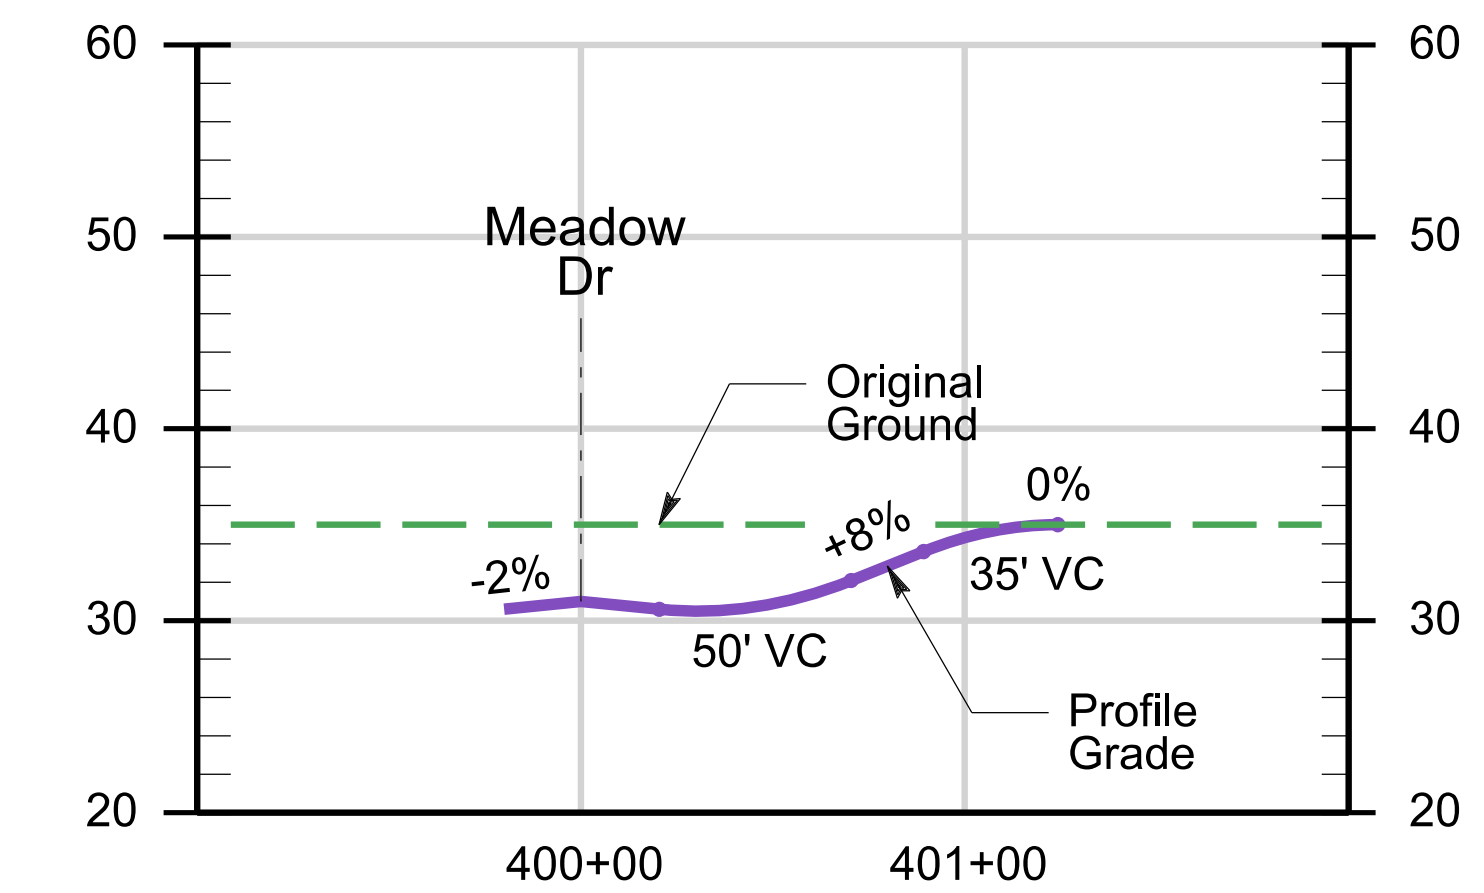

**Park Blvd Profile
(North Side of Meadow Dr)**

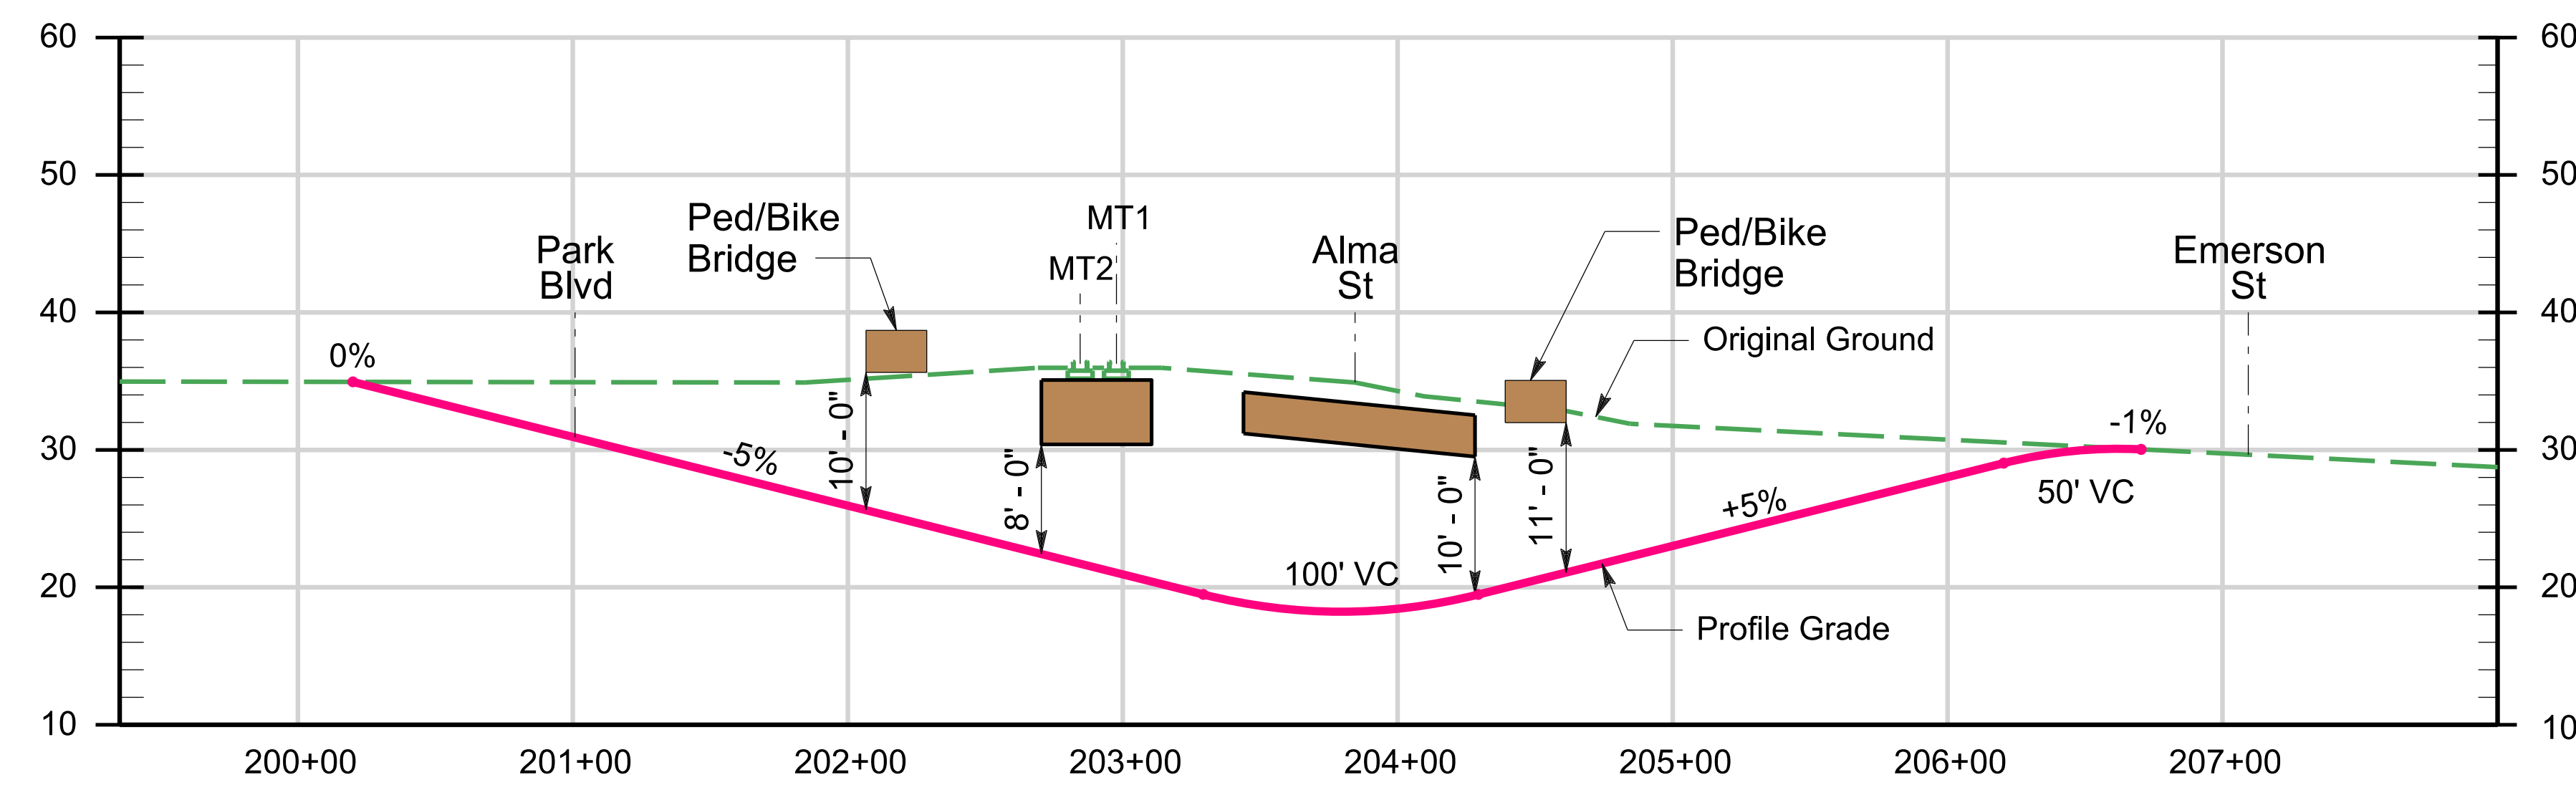

Ped/Bike Profile from Park Blvd to Emerson St

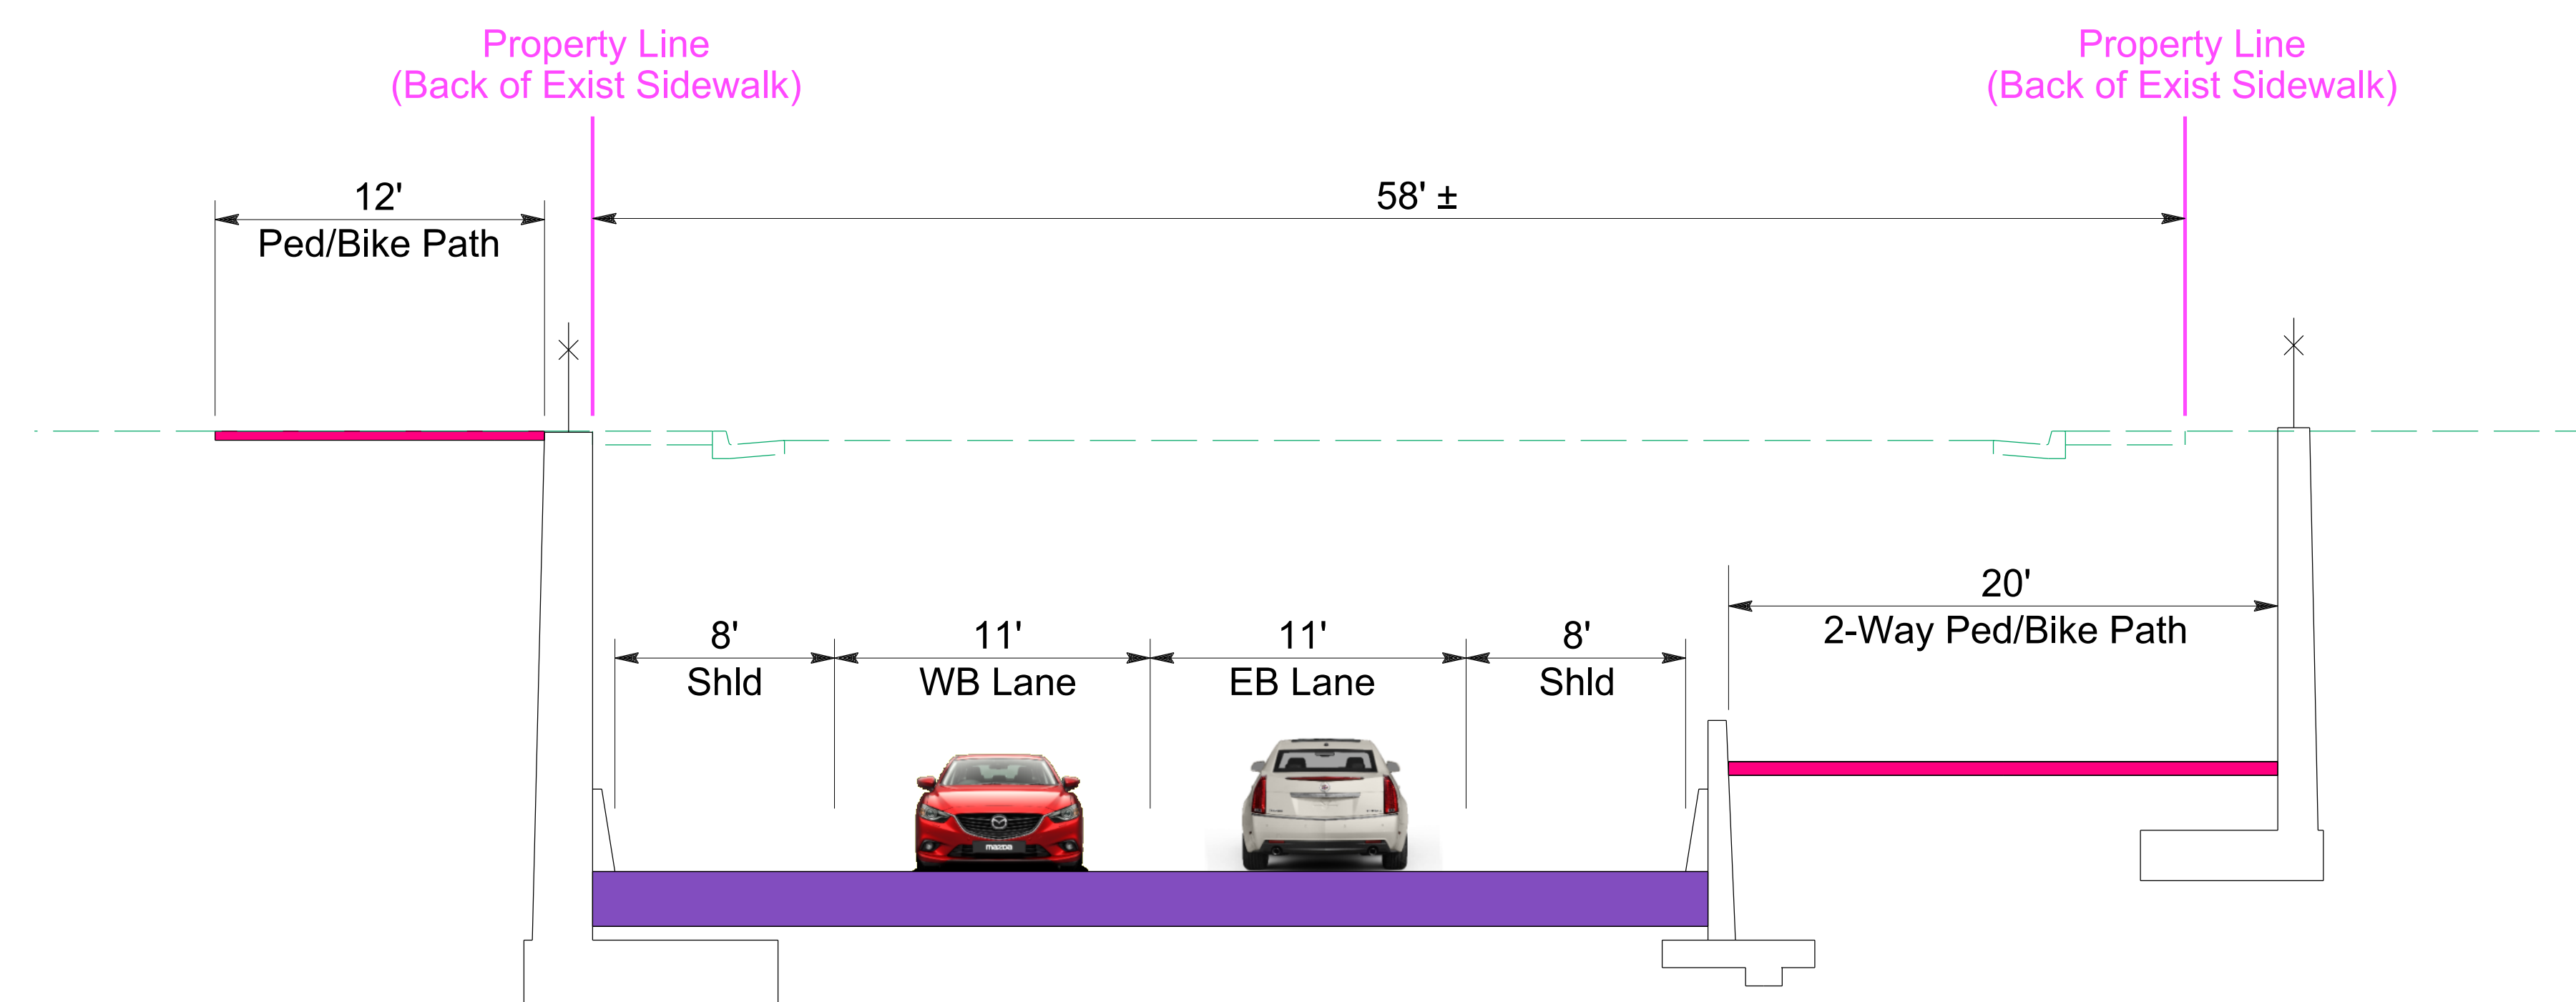

**Typical Section
Meadow Dr Underpass**

PRELIMINARY
FOR DISCUSSION PURPOSES ONLY

**Meadow Dr Underpass
Profiles & Typical Section**



AECOM